

REVISIONS

1 DSA_V2 Date 1



NORWALK LA MIRADA UNIFIED SCHOOL DISTRICT
LA MIRADA HIGH SCHOOL NEW FOOTBALL
STADIUM PROJECT
13520 ADELA DRIVE, LA MIRADA, CA 90638

DSA # 03-120551


NAC
ARCHITECTURE

NAC NO. 161-19015
DATE 12/10/2020


DSA BACKCHECK
SUBMISSION

ROOF DETAILS


A9.02

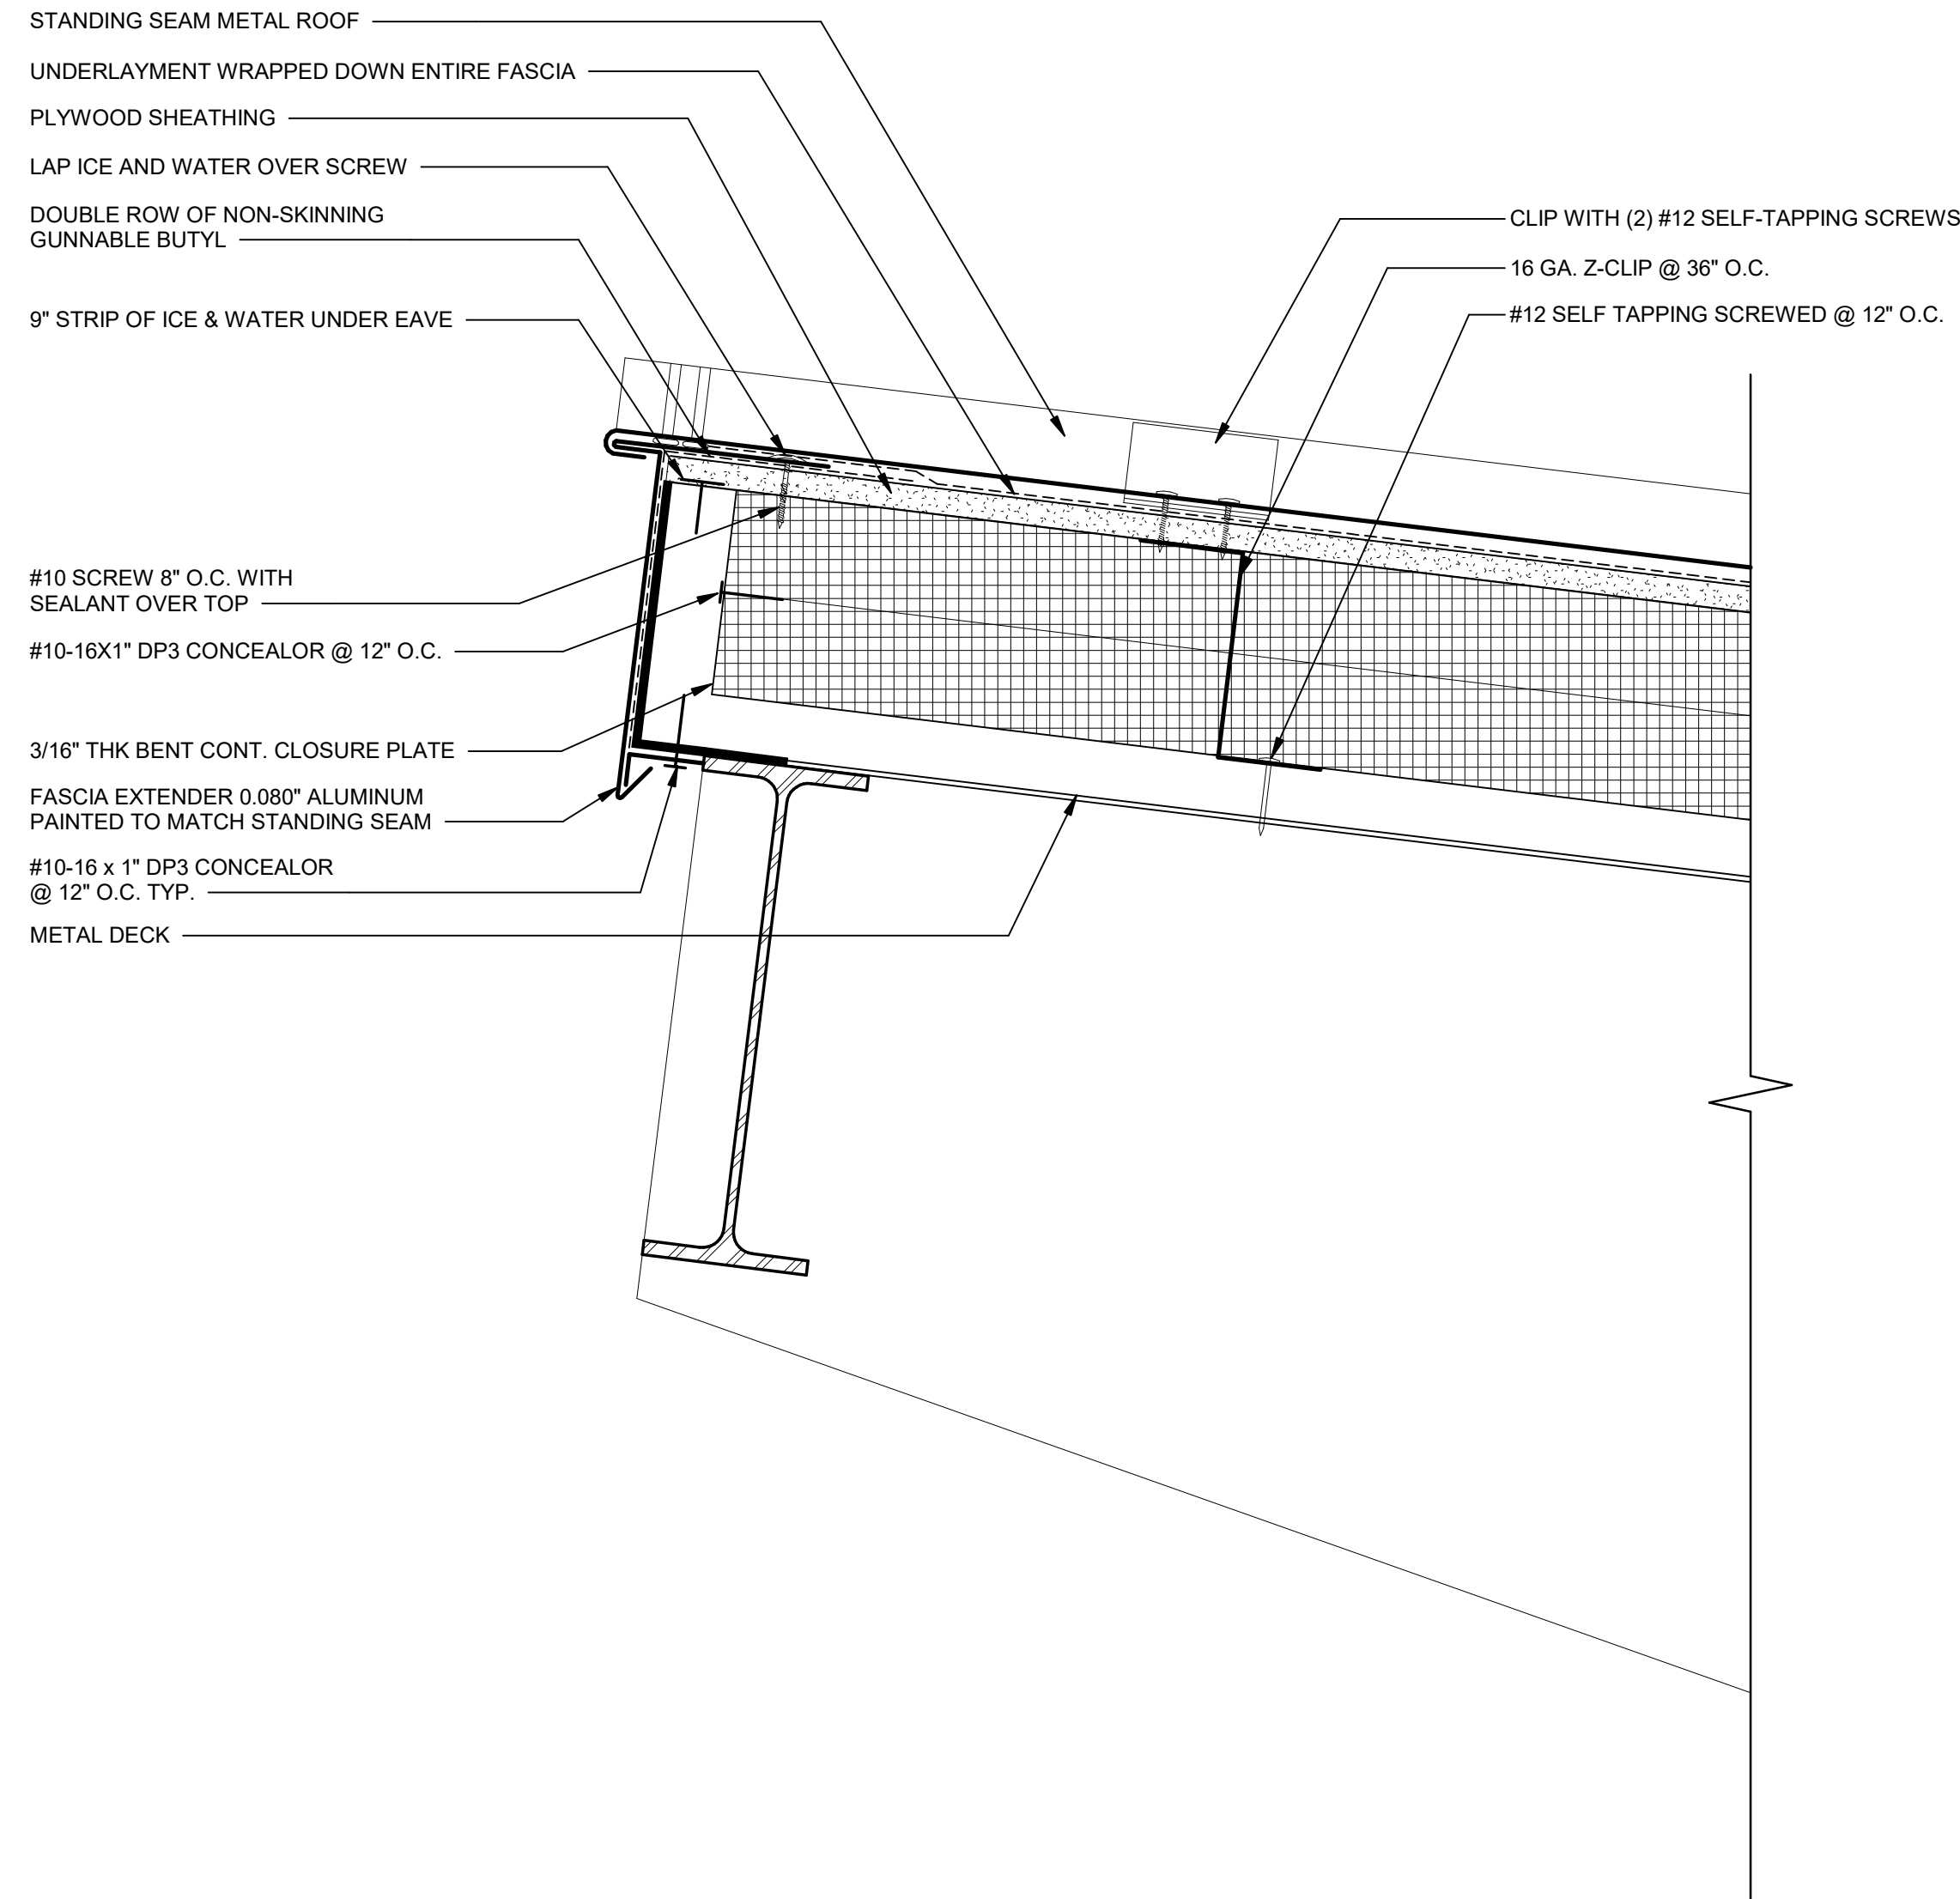


2 TYPICAL DETAIL @ TAPERED BEAM ROOF EDGE
Scale: 3" = 1'-0"

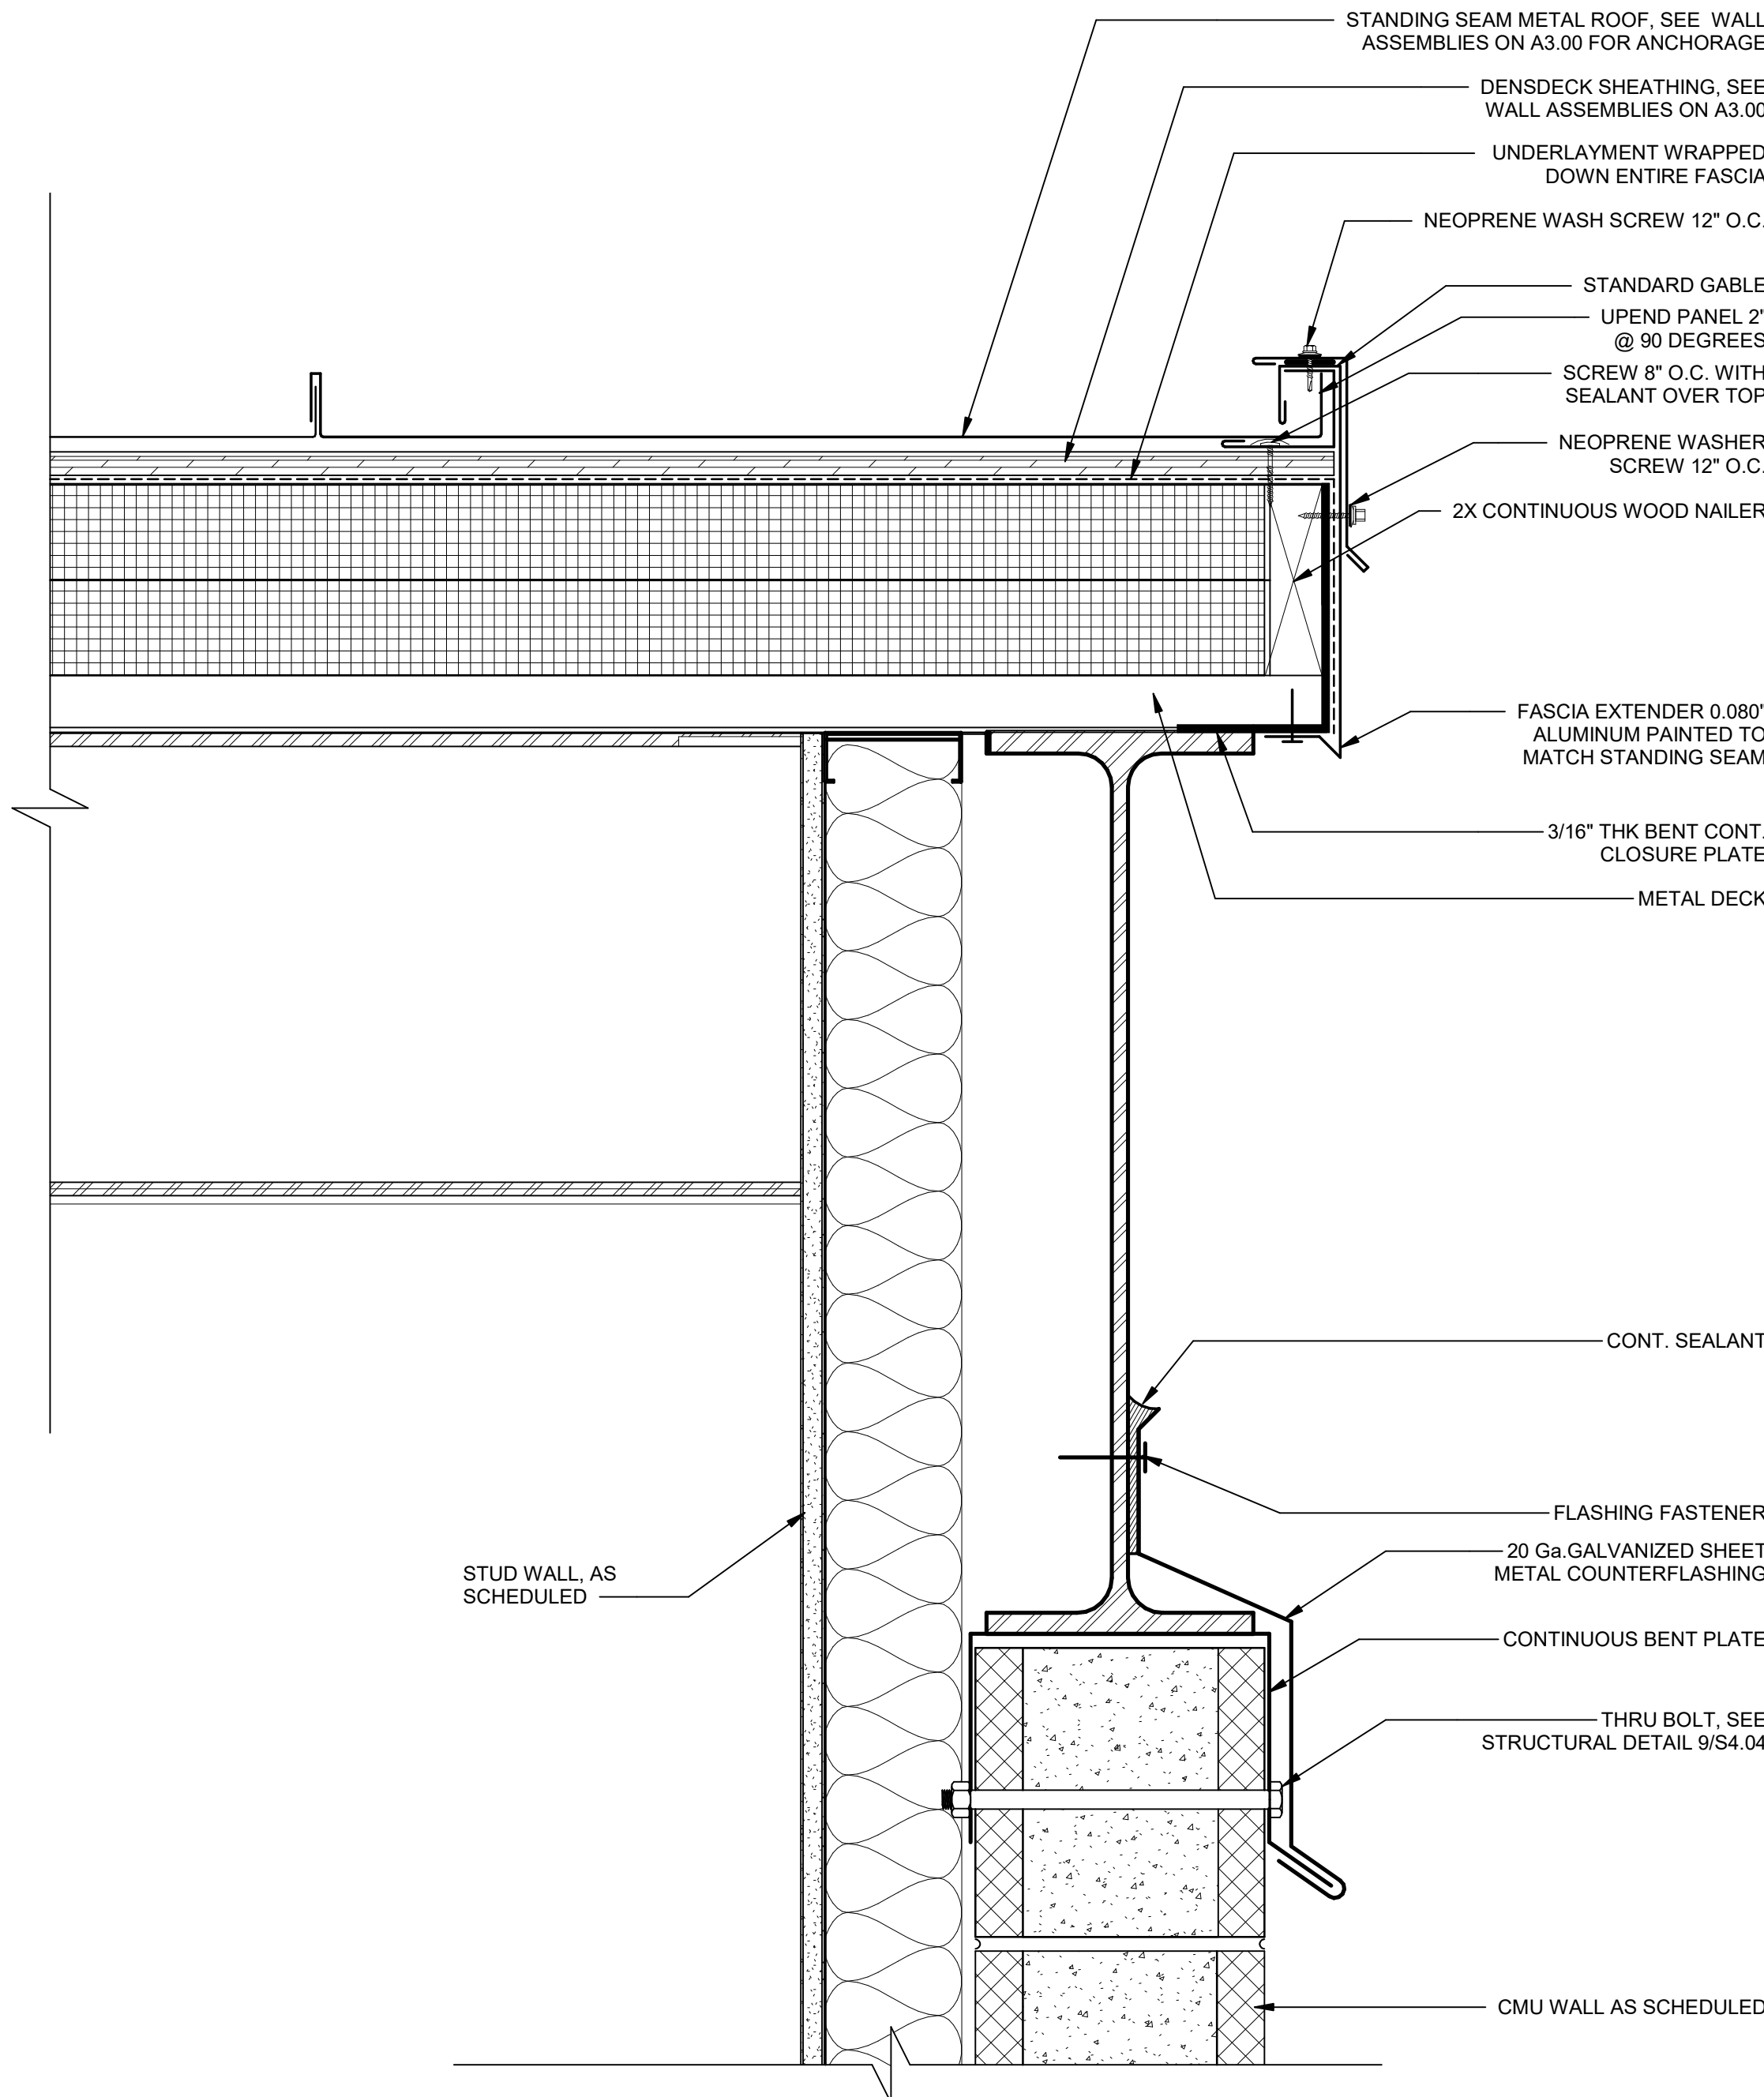

1 TYPICAL ROOF DETAIL
Scale: 3" = 1'-0"

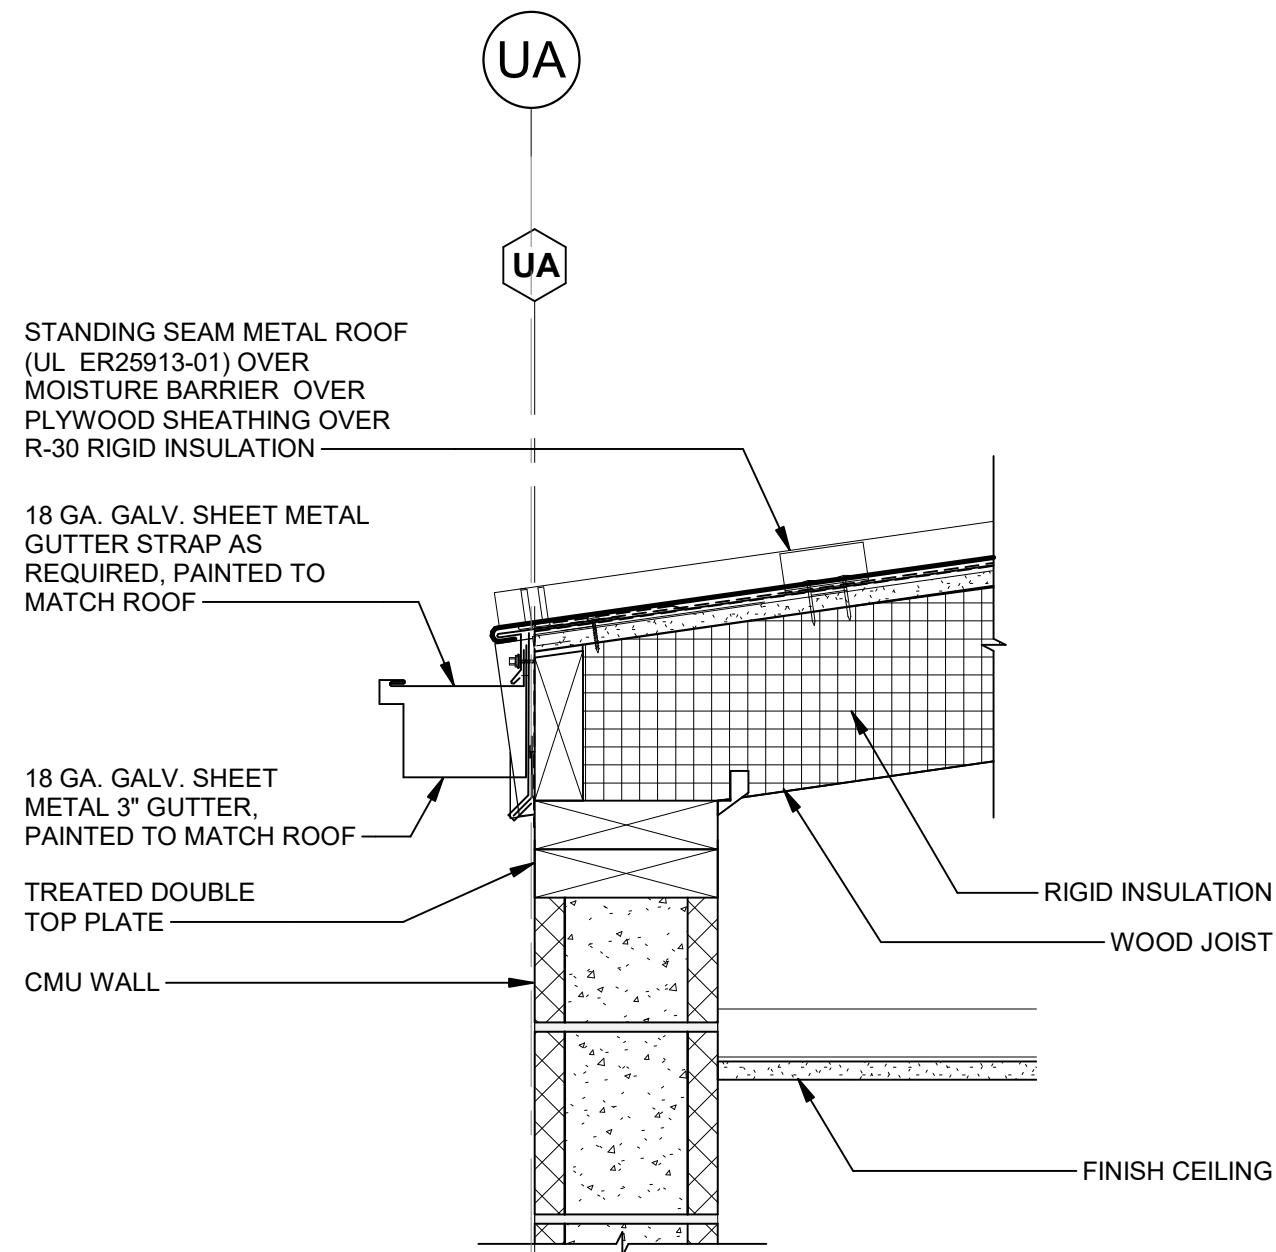

4 TICKET BOOTH GUTTER DETAIL
Scale: 1 1/2" = 1'-0"

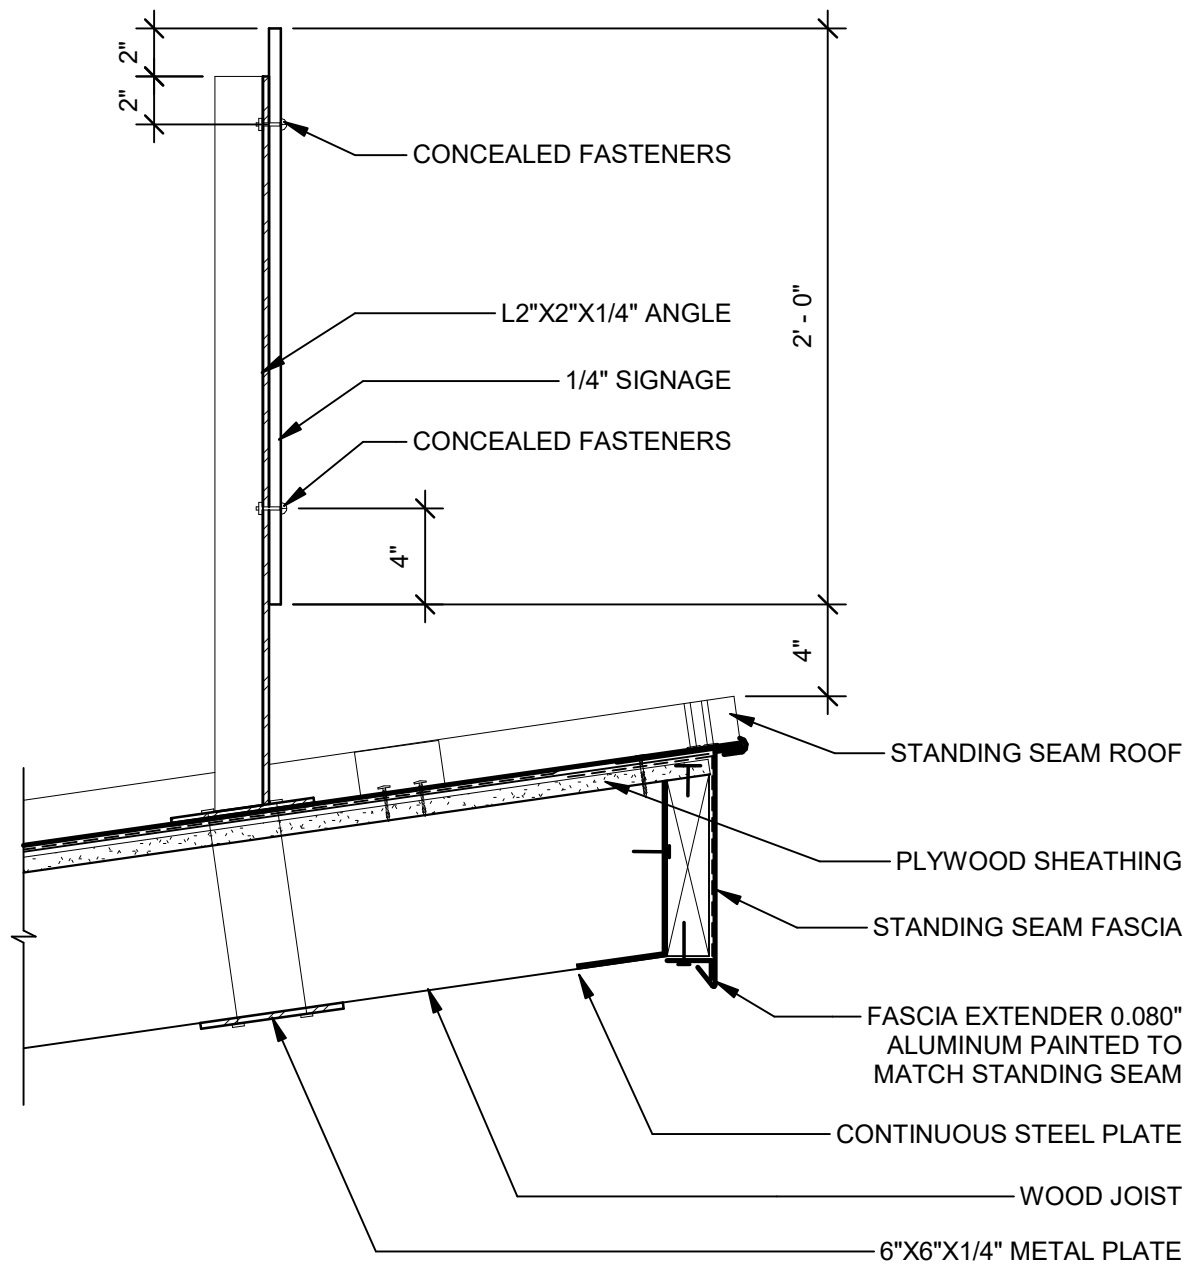

3 TICKET BOOTH - ROOF AND SIGNAGE DETAIL
Scale: 1 1/2" = 1'-0"