


## REVISIONS

1 DSA\_V2 Date

THIS DRAWING AND ALL INFORMATION THEREIN IS THE PROPERTY OF THE SOUTHERN BLEACHER COMPANY, TAYLOR & SYFAN AND IS CONFIDENTIAL AND MUST NOT BE MADE PUBLIC OR COPIED. THIS DRAWING IS LOANED SUBJECT TO RETURN UPON DEMAND AND IS NOT TO BE USED DIRECTLY OR INDIRECTLY IN ANY WAY DETRIMENTAL TO OUR INTERESTS.

ITEM DESCRIPTION

- ① W 14 X 43 (50 ksi)
- ② W 14 X 38 (50 ksi)
- ③ W 14 X 34 (50 ksi)
- ④ W 14 X 30 (50 ksi)
- ⑤ W 12 X 16 (50 ksi)  
UPPER GRANDSTAND STRINGER
- ⑥ W 12 X 14 (50 ksi)  
LOWER GRANDSTAND STRINGER
- ⑦ W 8 X 31 (50 ksi)
- ⑧ W 8 X 28 (50 ksi)
- ⑨ W 8 X 24 (50 ksi)
- ⑩ W 6 X 20 (50 ksi)
- ⑪ W 6 X 15 (50 ksi)
- ⑫ L 3 X 3 X 1/4 (50 ksi)
- ⑬ L 2 X 2 X 3/16 (50 ksi)
- ⑭ L 2 X 1 1/2 X 3/16 (50 ksi)
- ⑮ L 1 1/2 X 1 1/2 X 3/16 (50 ksi)
- ⑯ 14 X 14 X 3/4 BASE PLATE  
E10 & E11 BASEPLATE
- ⑰ 12 X 12 X 5/8 BASE PLATE  
"C" ROW, "D" ROW, "E" ROW (U.NO.)
- ⑱ 8 X 8 X 3/8 TOP PLATE  
"C" ROW & "E" ROW
- ⑲ 6 X 8 X 3/8 TOP PLATE  
"D" ROW
- ⑳ 3/4 X REQ'D LENGTH SWAY ROD (50 ksi)
- ㉑ 3/4 X 18 ANCHOR BOLT W/2 HEX HEAD NUTS & FLAT WASHER
- ㉒ 9 GAUGE GALV. STEEL CHAINLINK FENCE
- ㉓ ANODIZED ALUMINUM RAIL
- ㉔ 5 X 3/8 GUSSET PLATE (A36)
- ㉕ 3 X 3/8 GUSSET PLATE (A36)
- ㉖ 2 X 1/4 GUSSET PLATE (A36)
- ㉗ W 10 X 12 (50 ksi)

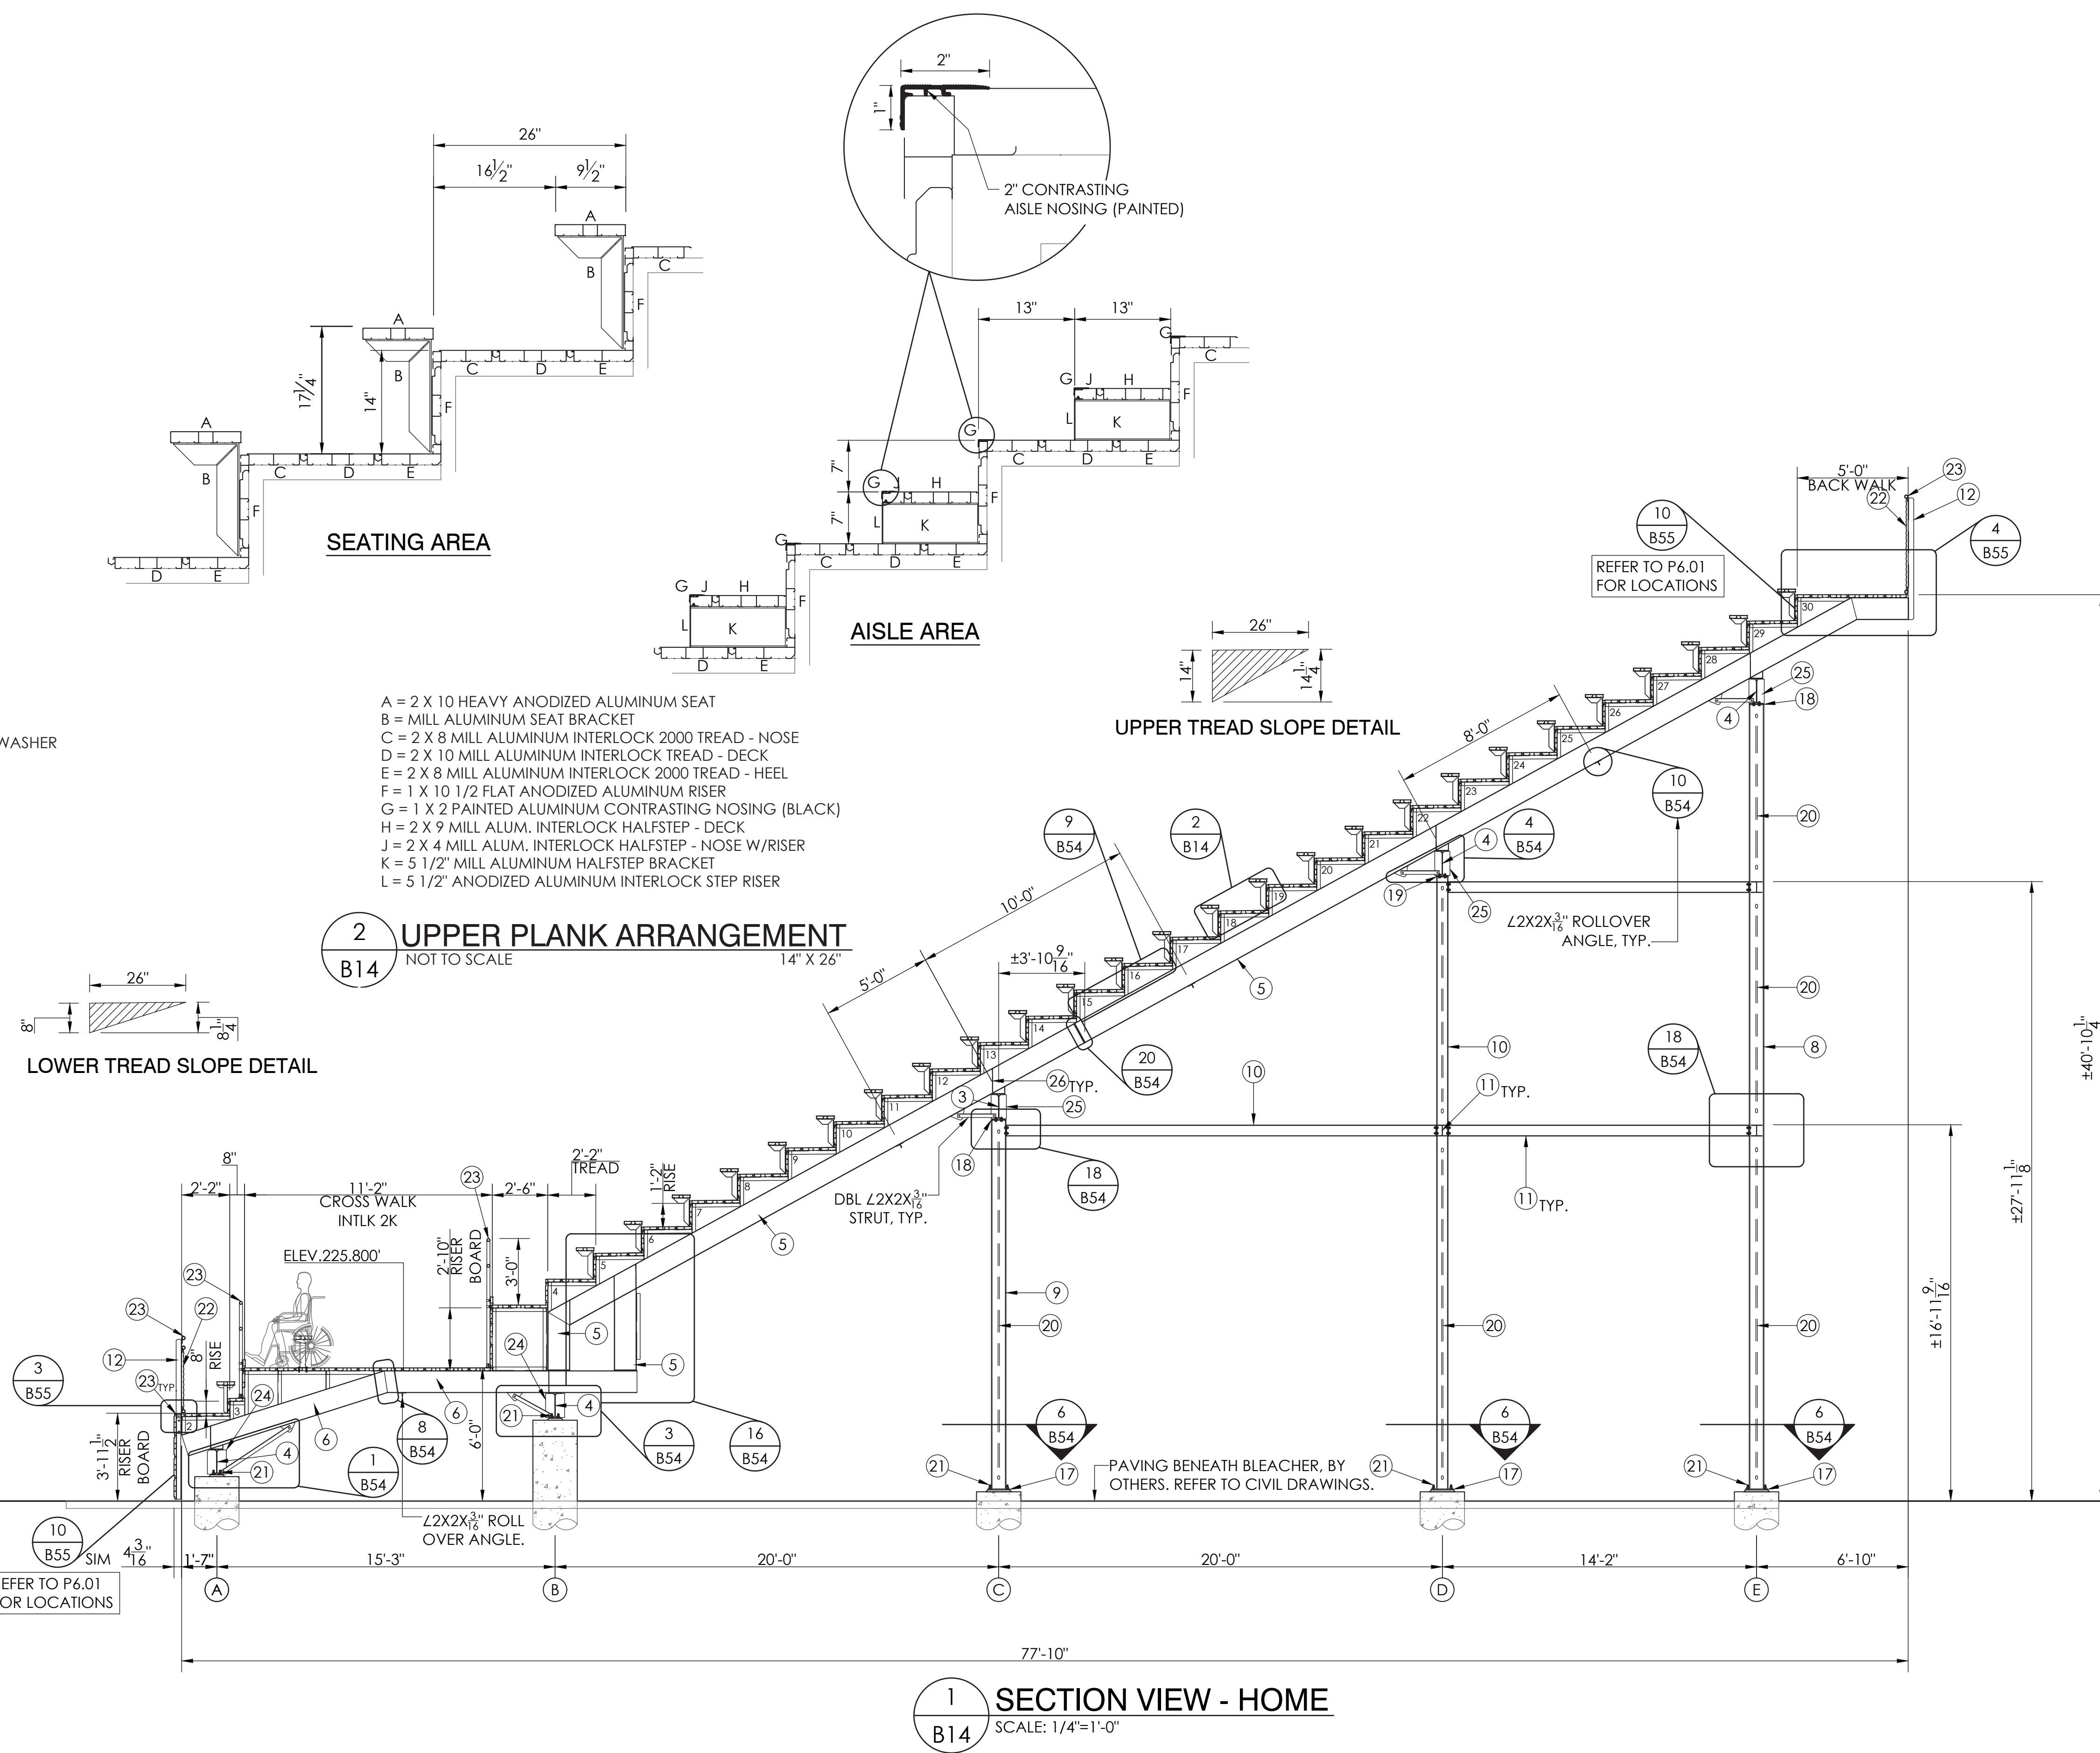

1 SECTION VIEW - HOME  
B14 SCALE: 1/4"=1'-0"

**STRUCTURAL ENGINEERS**

**TAYLOR & YUAN**

CONTRACT NO. 152-249  
 DATE: 02/26/20  
 PROJECT: 152-249


553 S Oak Road Ave. Pasadena, CA 9101

PO Box One, Graham, Texas 76450  
 801 Fifth Street  
 Phone: 940/594/0733 Fax: 940/594.1365

**ESTABLISHED 1946**

GRANDSTANDS • RECLAYERS • STADIUMS

**Southern**  
 BLEACHER COMPANY



**PRINCIPAL**

**SECTION VIEW - HOME**

**8"1/4" RISE X 26" TREAD / 30 ROWS**

**SECTION VIEW - HOME**

**8"1/4" RISE X 26" TREAD / 30 ROWS**

**NORWALK - LA MIRADA UNIFIED SCHOOL DISTRICT**

**LA MIRADA HIGH SCHOOL**

**LA MIRADA, CALIFORNIA**

REV	DATE	DESCRIPTION
1		
2		
3		
4		
5		
6		
7		
8	10/20/20	WIDE BB CALLOUT PER ARCHITECT
9	05/21/20	NONE THE PACE
10	05/21/20	DATA & COMMENTS
11	05/26/20	ADDED 3 ROW

DATE: 02/26/20

BY: ES

DATE: 02/26/20

BY: EMD/MD

**193333**

SHEET OF

**B14 B55**

22" X 34" (11x17 = 1/2 indicated scale)

No



NORWALK LA MIRADA UNIFIED SCHOOL DISTRICT  
**LA MIRADA HIGH SCHOOL NEW FOOTBALL  
STADIUM PROJECT**

DSA # 03-120551

**NAC**  
ARCHITECTURE

NAC NO. 161-19015  
DATE 12/10/2020

SECTION VIEW  
HOME

B14