
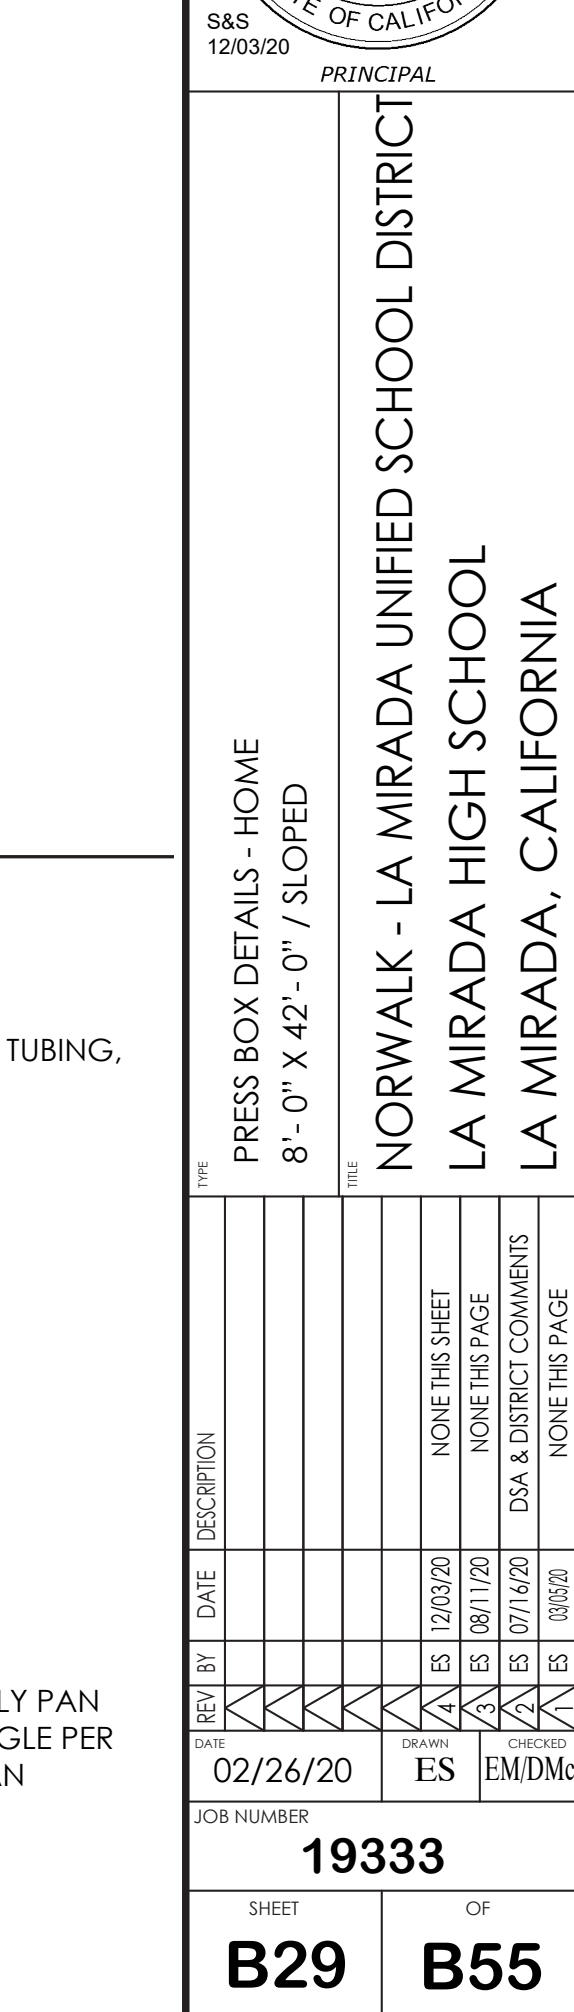



1 "T" BRACKET DETAIL  
B29 NOT TO SCALE

[illegible]

5 INTERIOR WALL FRAME LAYOUT  
B29 NOT TO SCALE

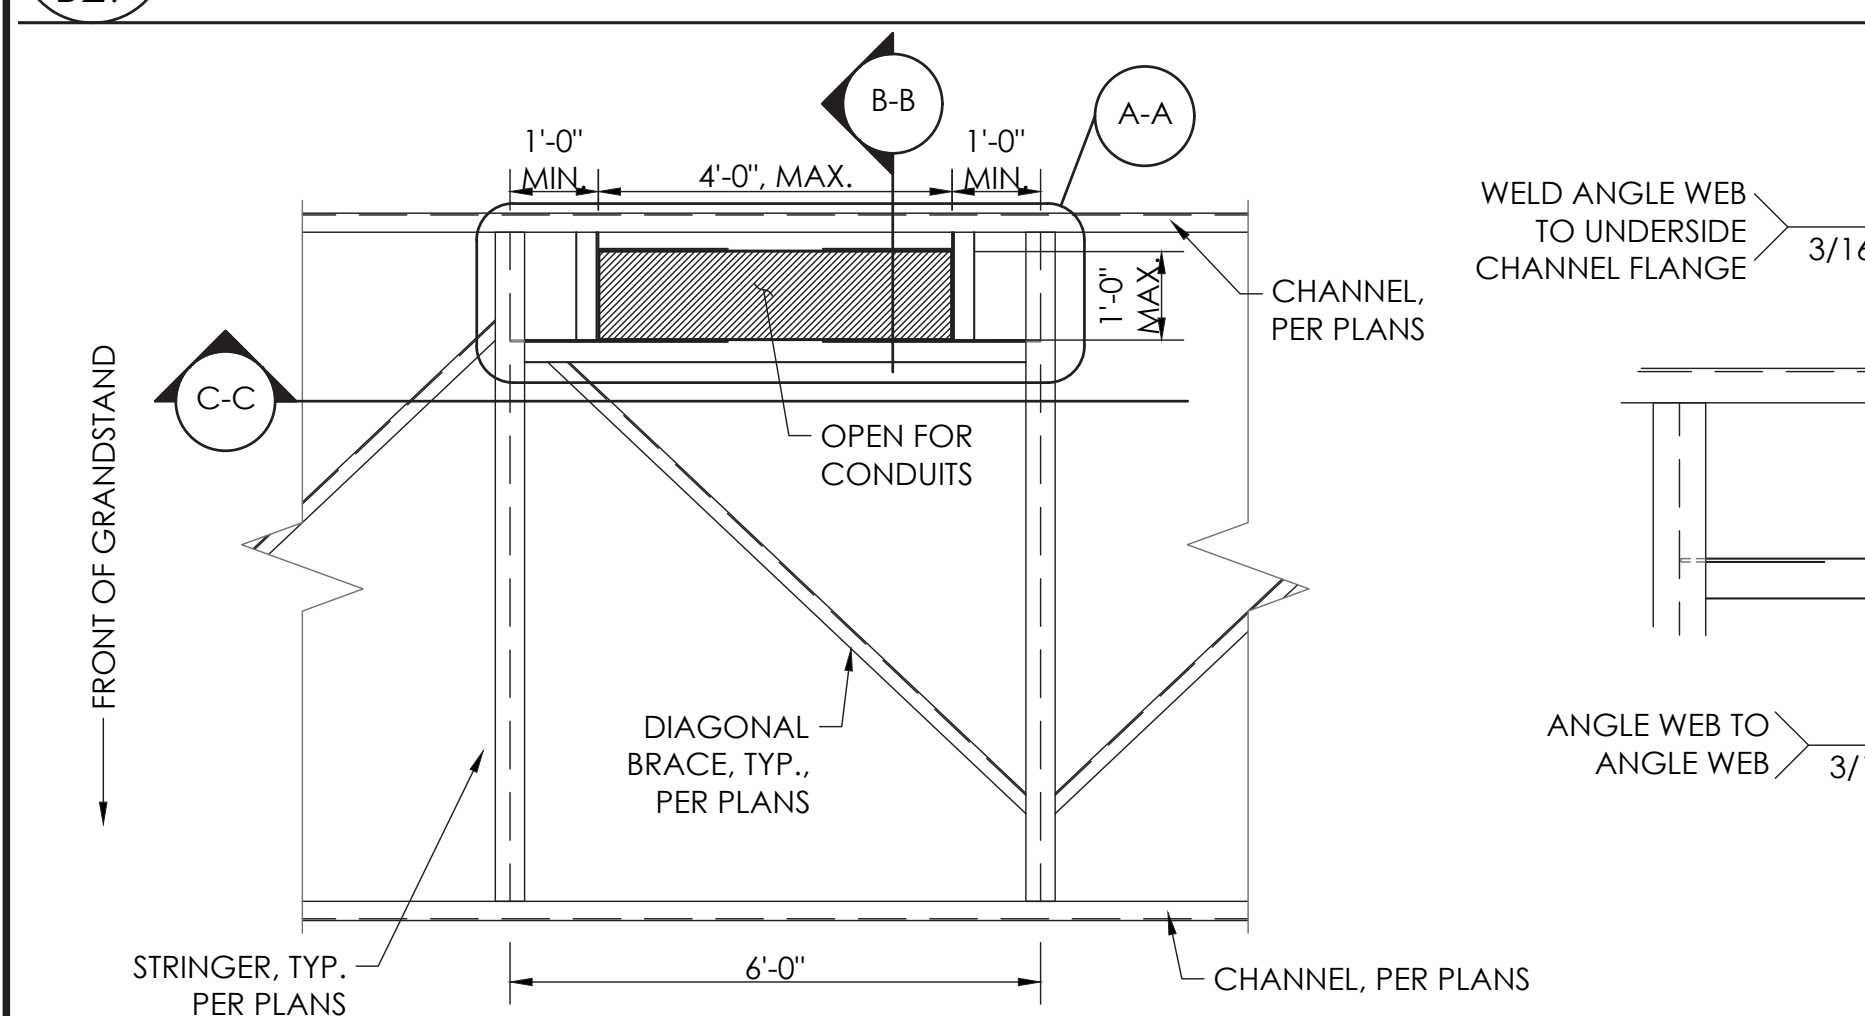


7 CONDUIT DETAIL (LOCATION TO BE DETERMINED)  
B29 NOT TO SCALE

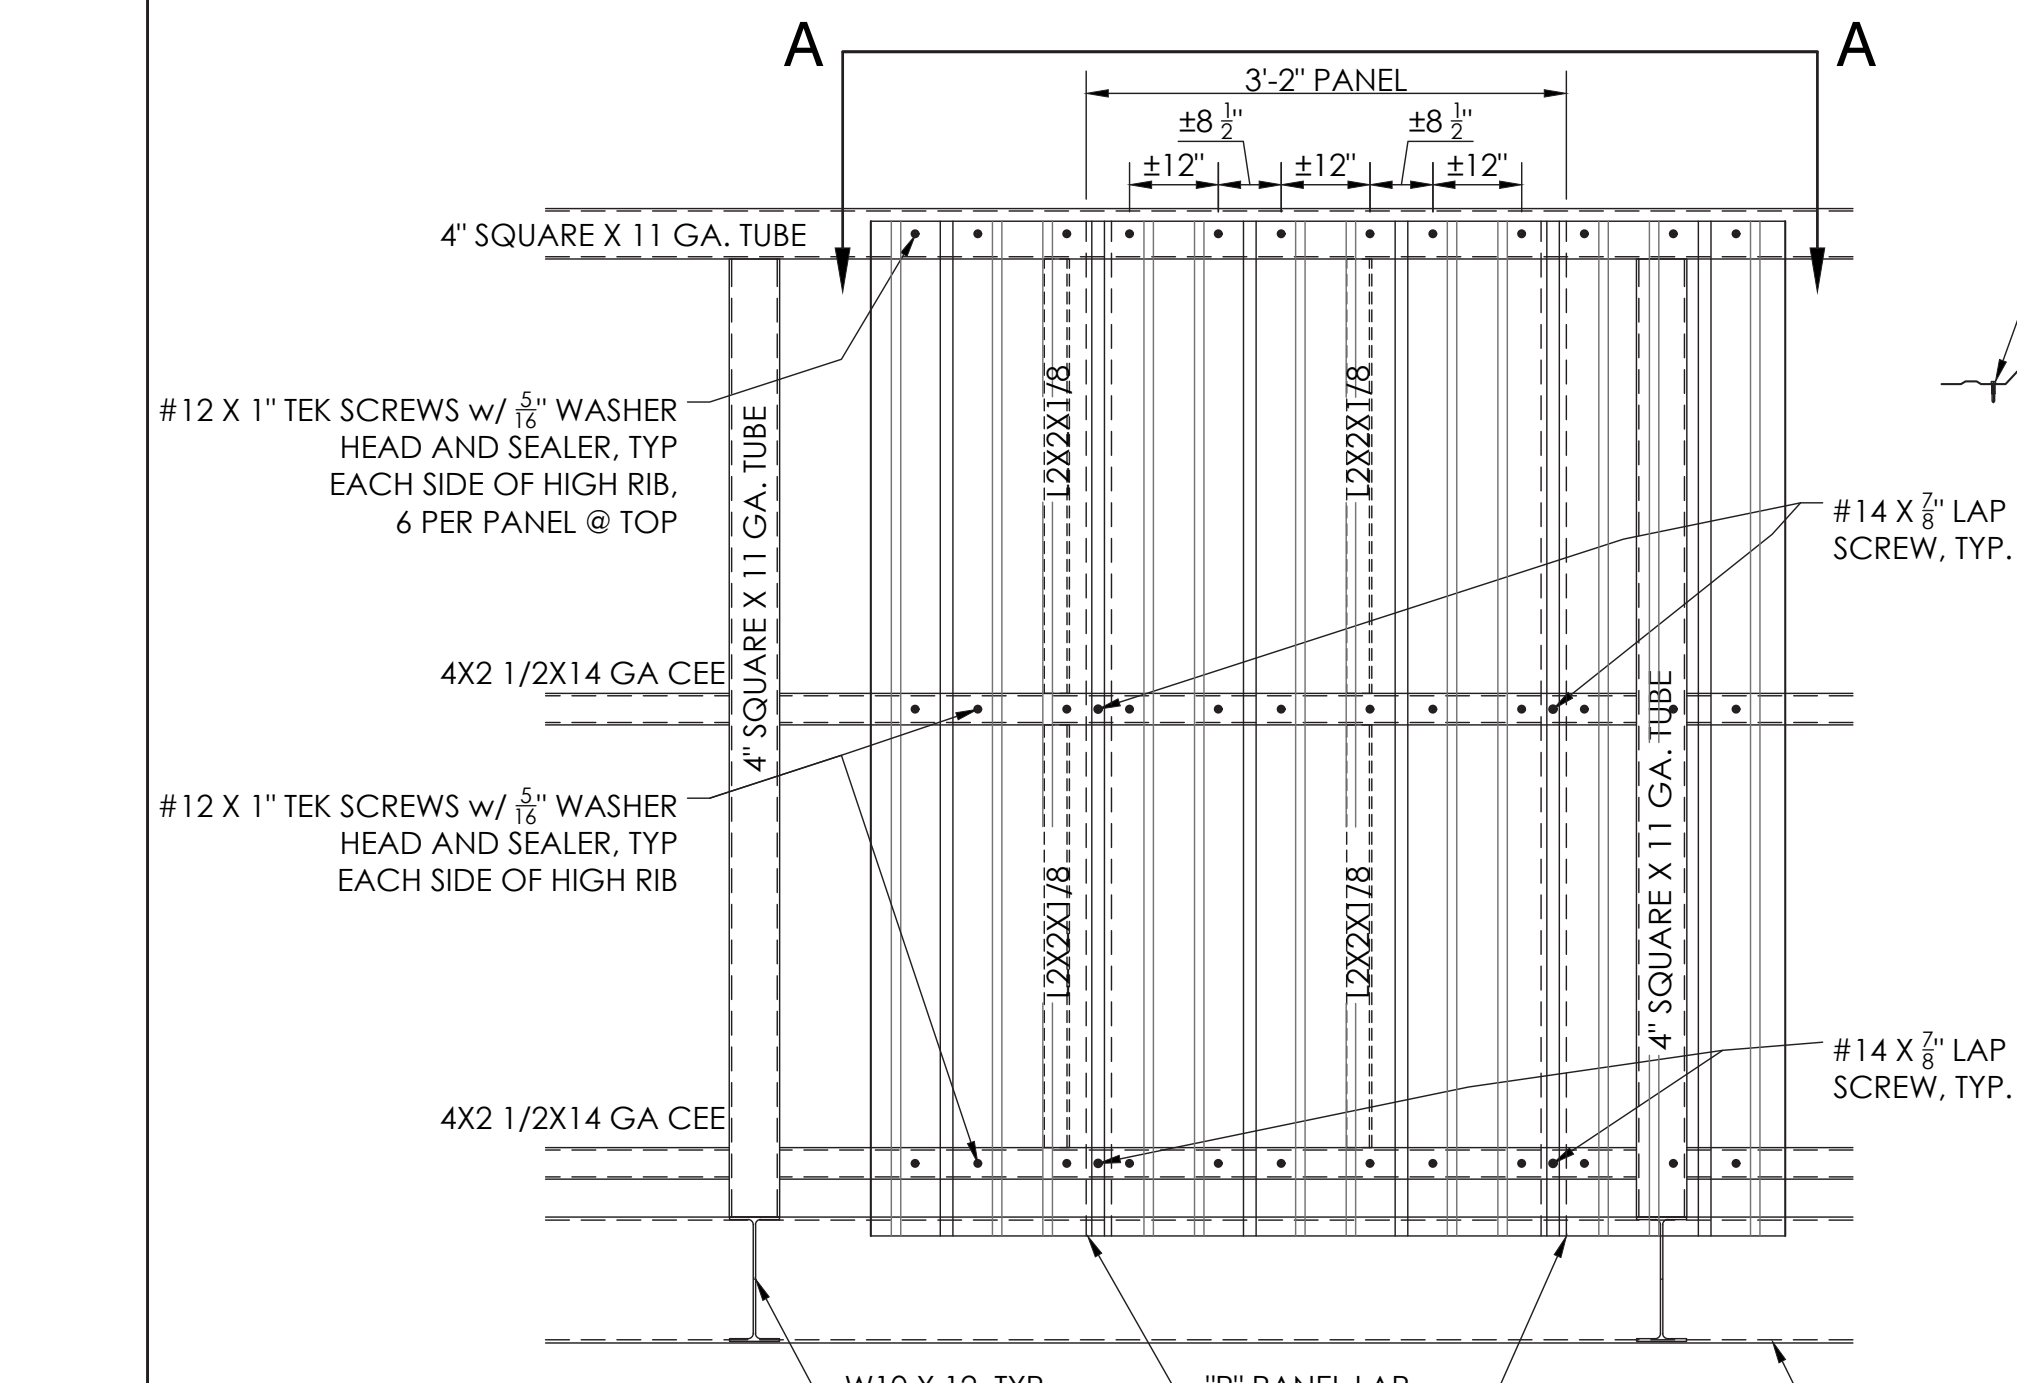

6  
B29

"R" PANEL  
ATTACHMENT DETAIL  
NOT TO SCALE

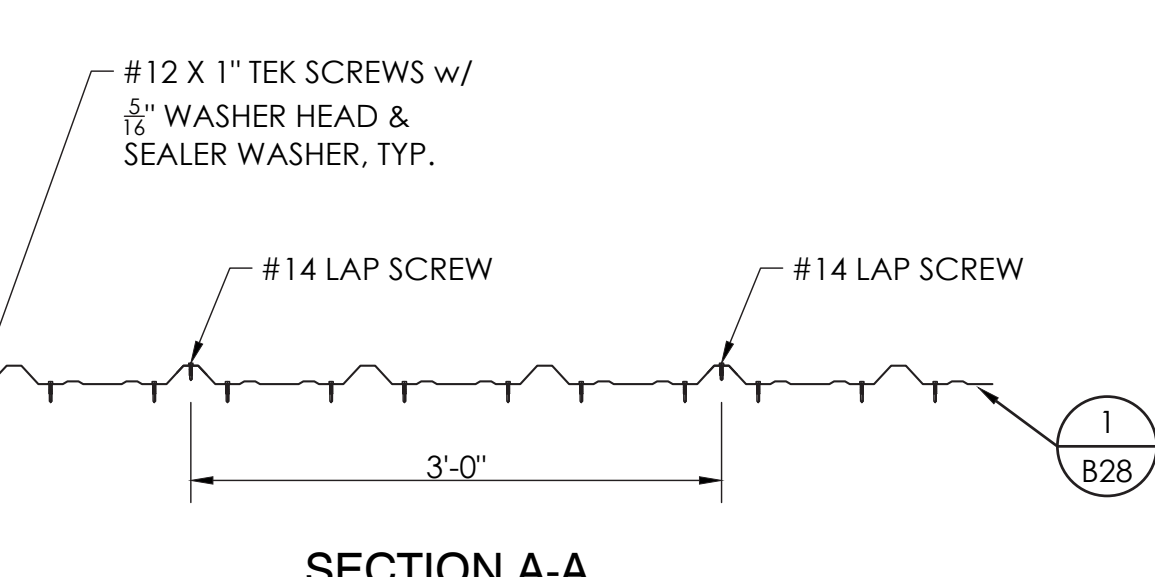

8 LOGO ATTACHMENT DETAIL  
B29 NOT TO SCALE

