


THIS DRAWING AND ALL INFORMATION THEREIN IS THE PROPERTY OF THE SOUTHERN BLEACHER COMPANY, TAYLOR & SYFAN AND IS CONFIDENTIAL AND MUST NOT BE MADE PUBLIC OR COPIED. THIS DRAWING IS LOANED SUBJECT TO RETURN UPON DEMAND AND IS NOT TO BE USED DIRECTLY OR INDIRECTLY IN ANY WAY DETRIMENTAL TO OUR INTERESTS.

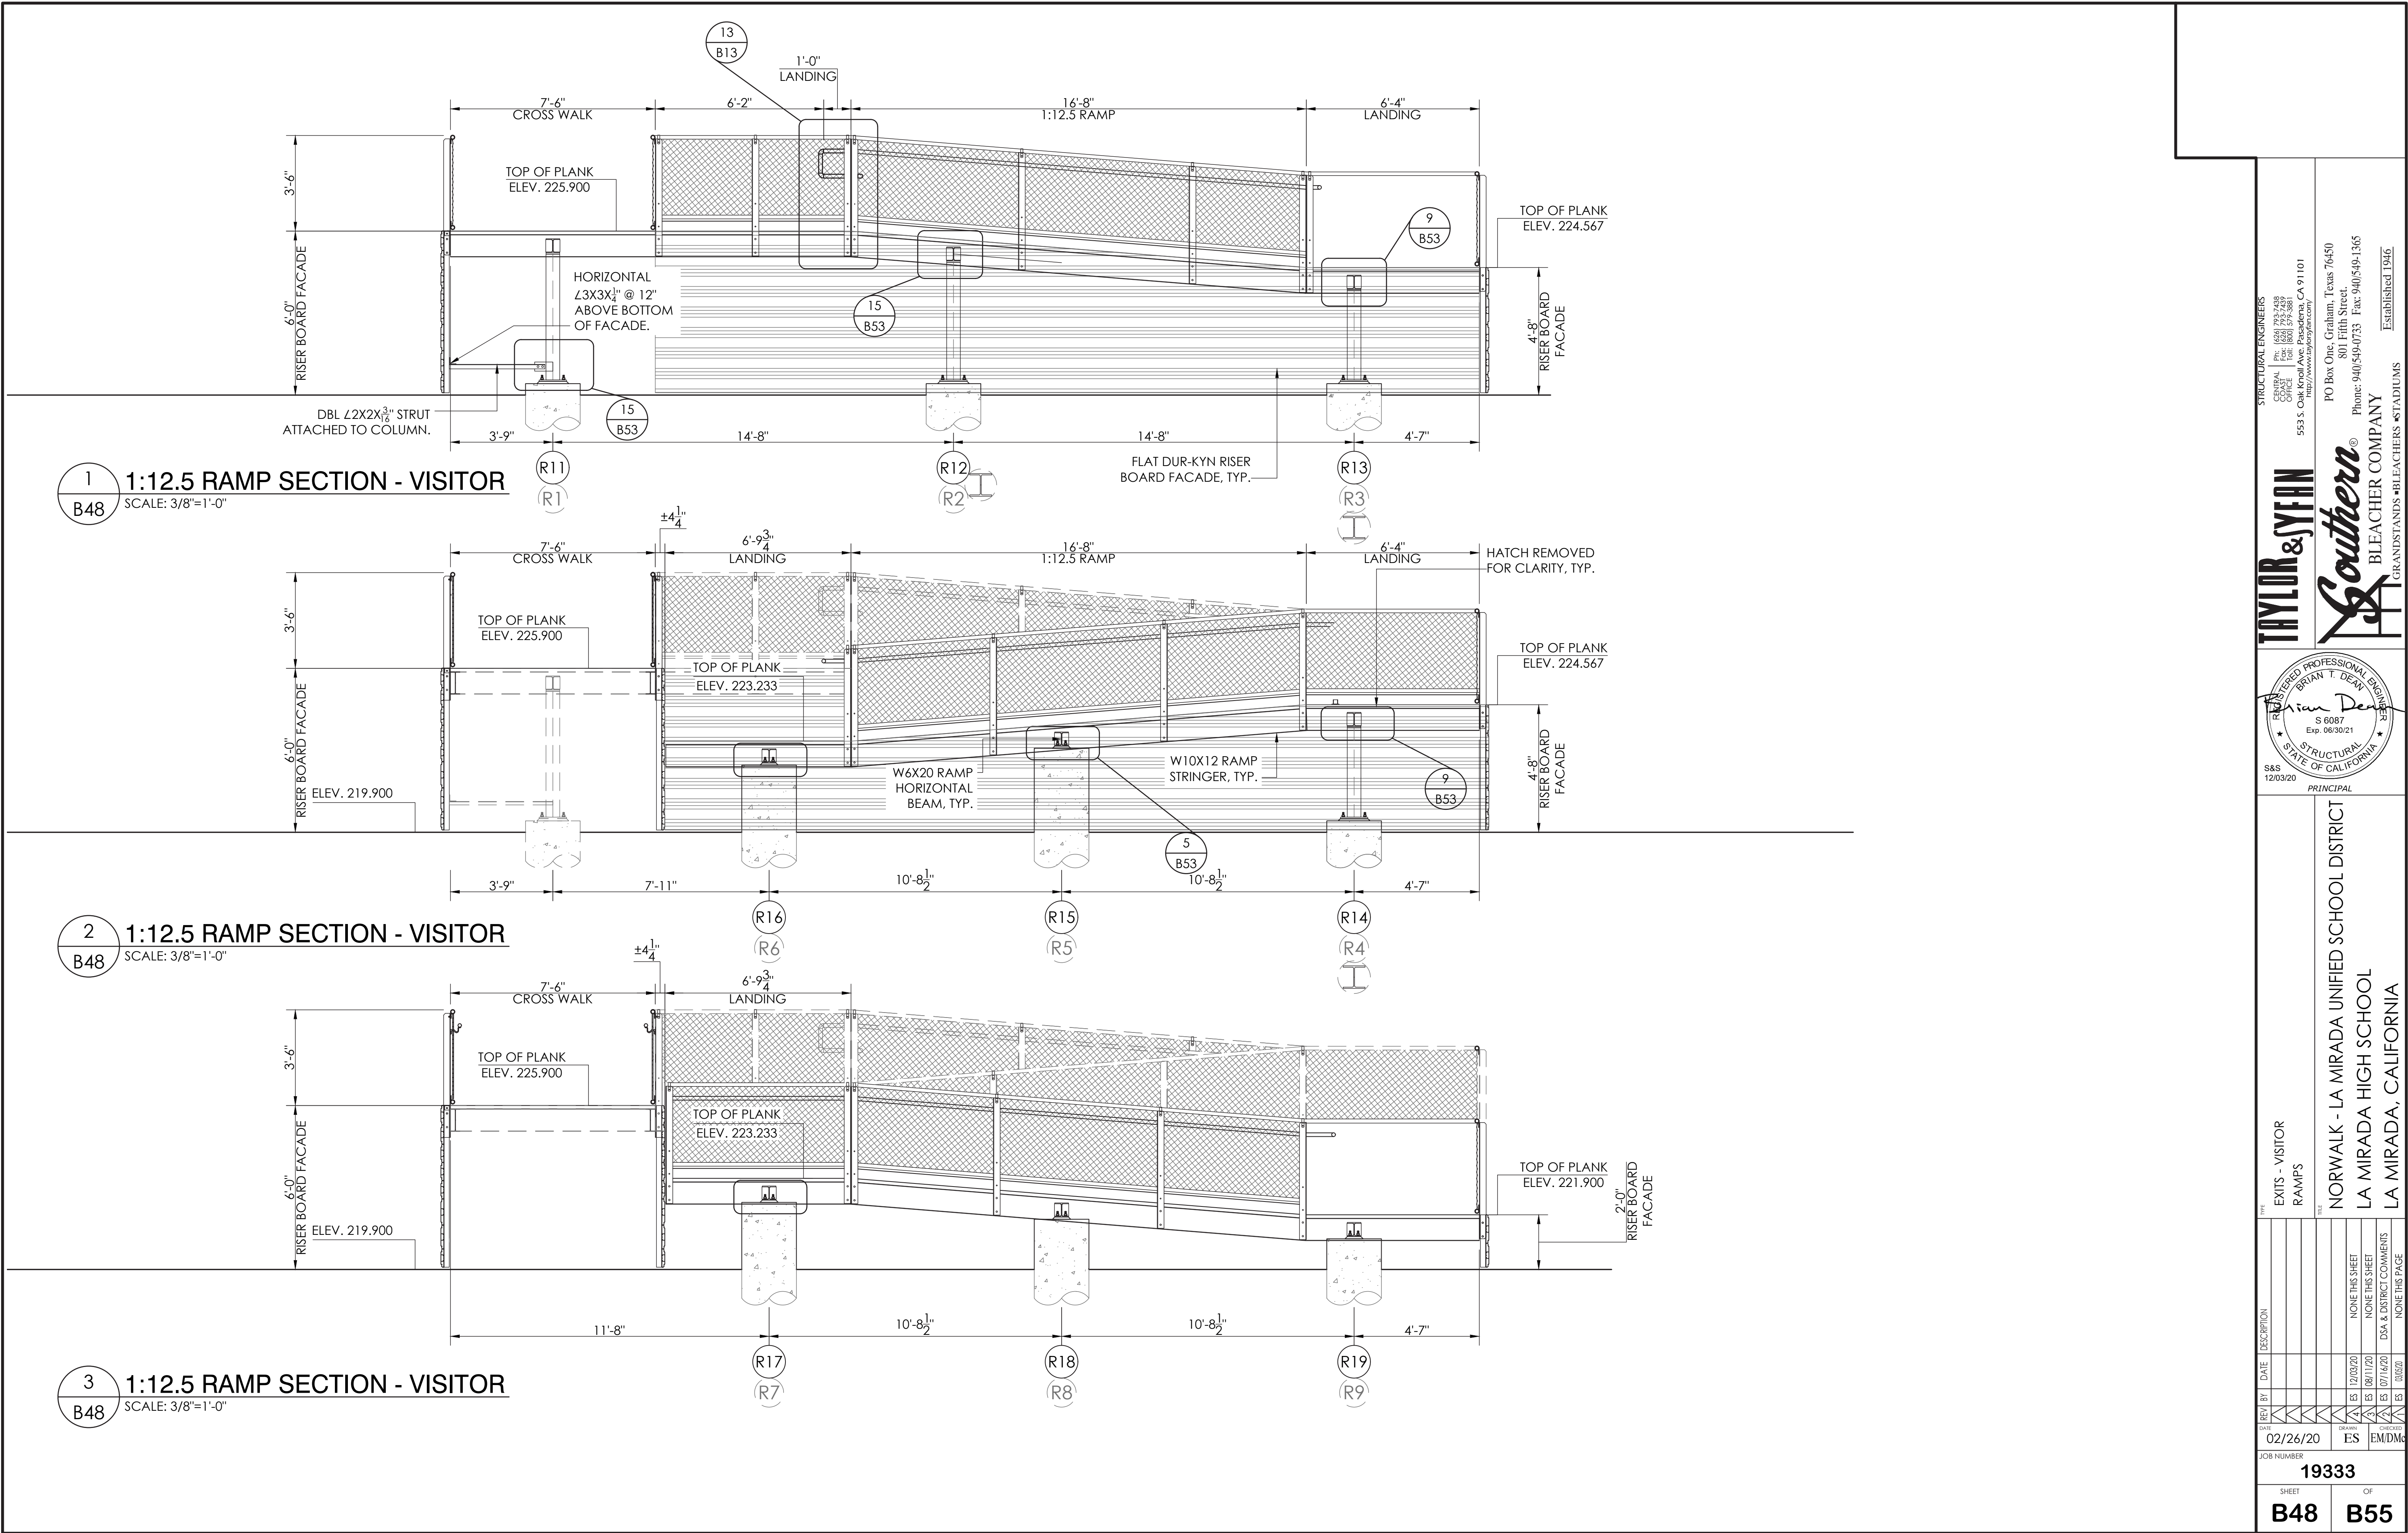

STRUCTURAL ENGINEERS  
TAYLOR & SYFAN  

PO Box One, Graham, Texas 76440  
801 Fifth Street  
Phone: 940/549-0733 Fax: 940/549-1365  
Established 1946

REGISTERED PROFESSIONAL ENGINEER  
Exp. 06/30/21  
STRUCTURAL  
STATE OF CALIFORNIA

585  
12/03/20  
PRINCIPAL

EXITS - VISITOR  
RAMPS

NORWALK - LA MIRADA UNIFIED SCHOOL DISTRICT  
LA MIRADA HIGH SCHOOL  
LA MIRADA HIGH SCHOOL  
LA MIRADA, CALIFORNIA

NO.	REV.	DATE	DESCRIPTION
1		02/26/20	ES EMDM
2			ES EMDM
3			ES EMDM
19333

SHEET

B48

B55

22" X 34" (11x17 = 1/2 indicated scale)

IDENTIFICATION STAMP  
DIV. OF THE STATE ARCHITECT  
APP: 03-120551 INC:  
REVIEWED FOR  
SS ☒ FLS ☒ ACS ☒  
DATE: 01/11/2021

REVISIONS	
1 DSA_V2	Date 1



NORWALK LA MIRADA UNIFIED SCHOOL DISTRICT  
LA MIRADA HIGH SCHOOL NEW FOOTBALL  
STADIUM PROJECT  
13520 ADELA DRIVE, LA MIRADA, CA 90638

DSA # 03-120551

NAC  
ARCHITECTURE

NAC NO. 161-19015  
DATE 12/10/2020

EXITS  
VISITOR

B48