


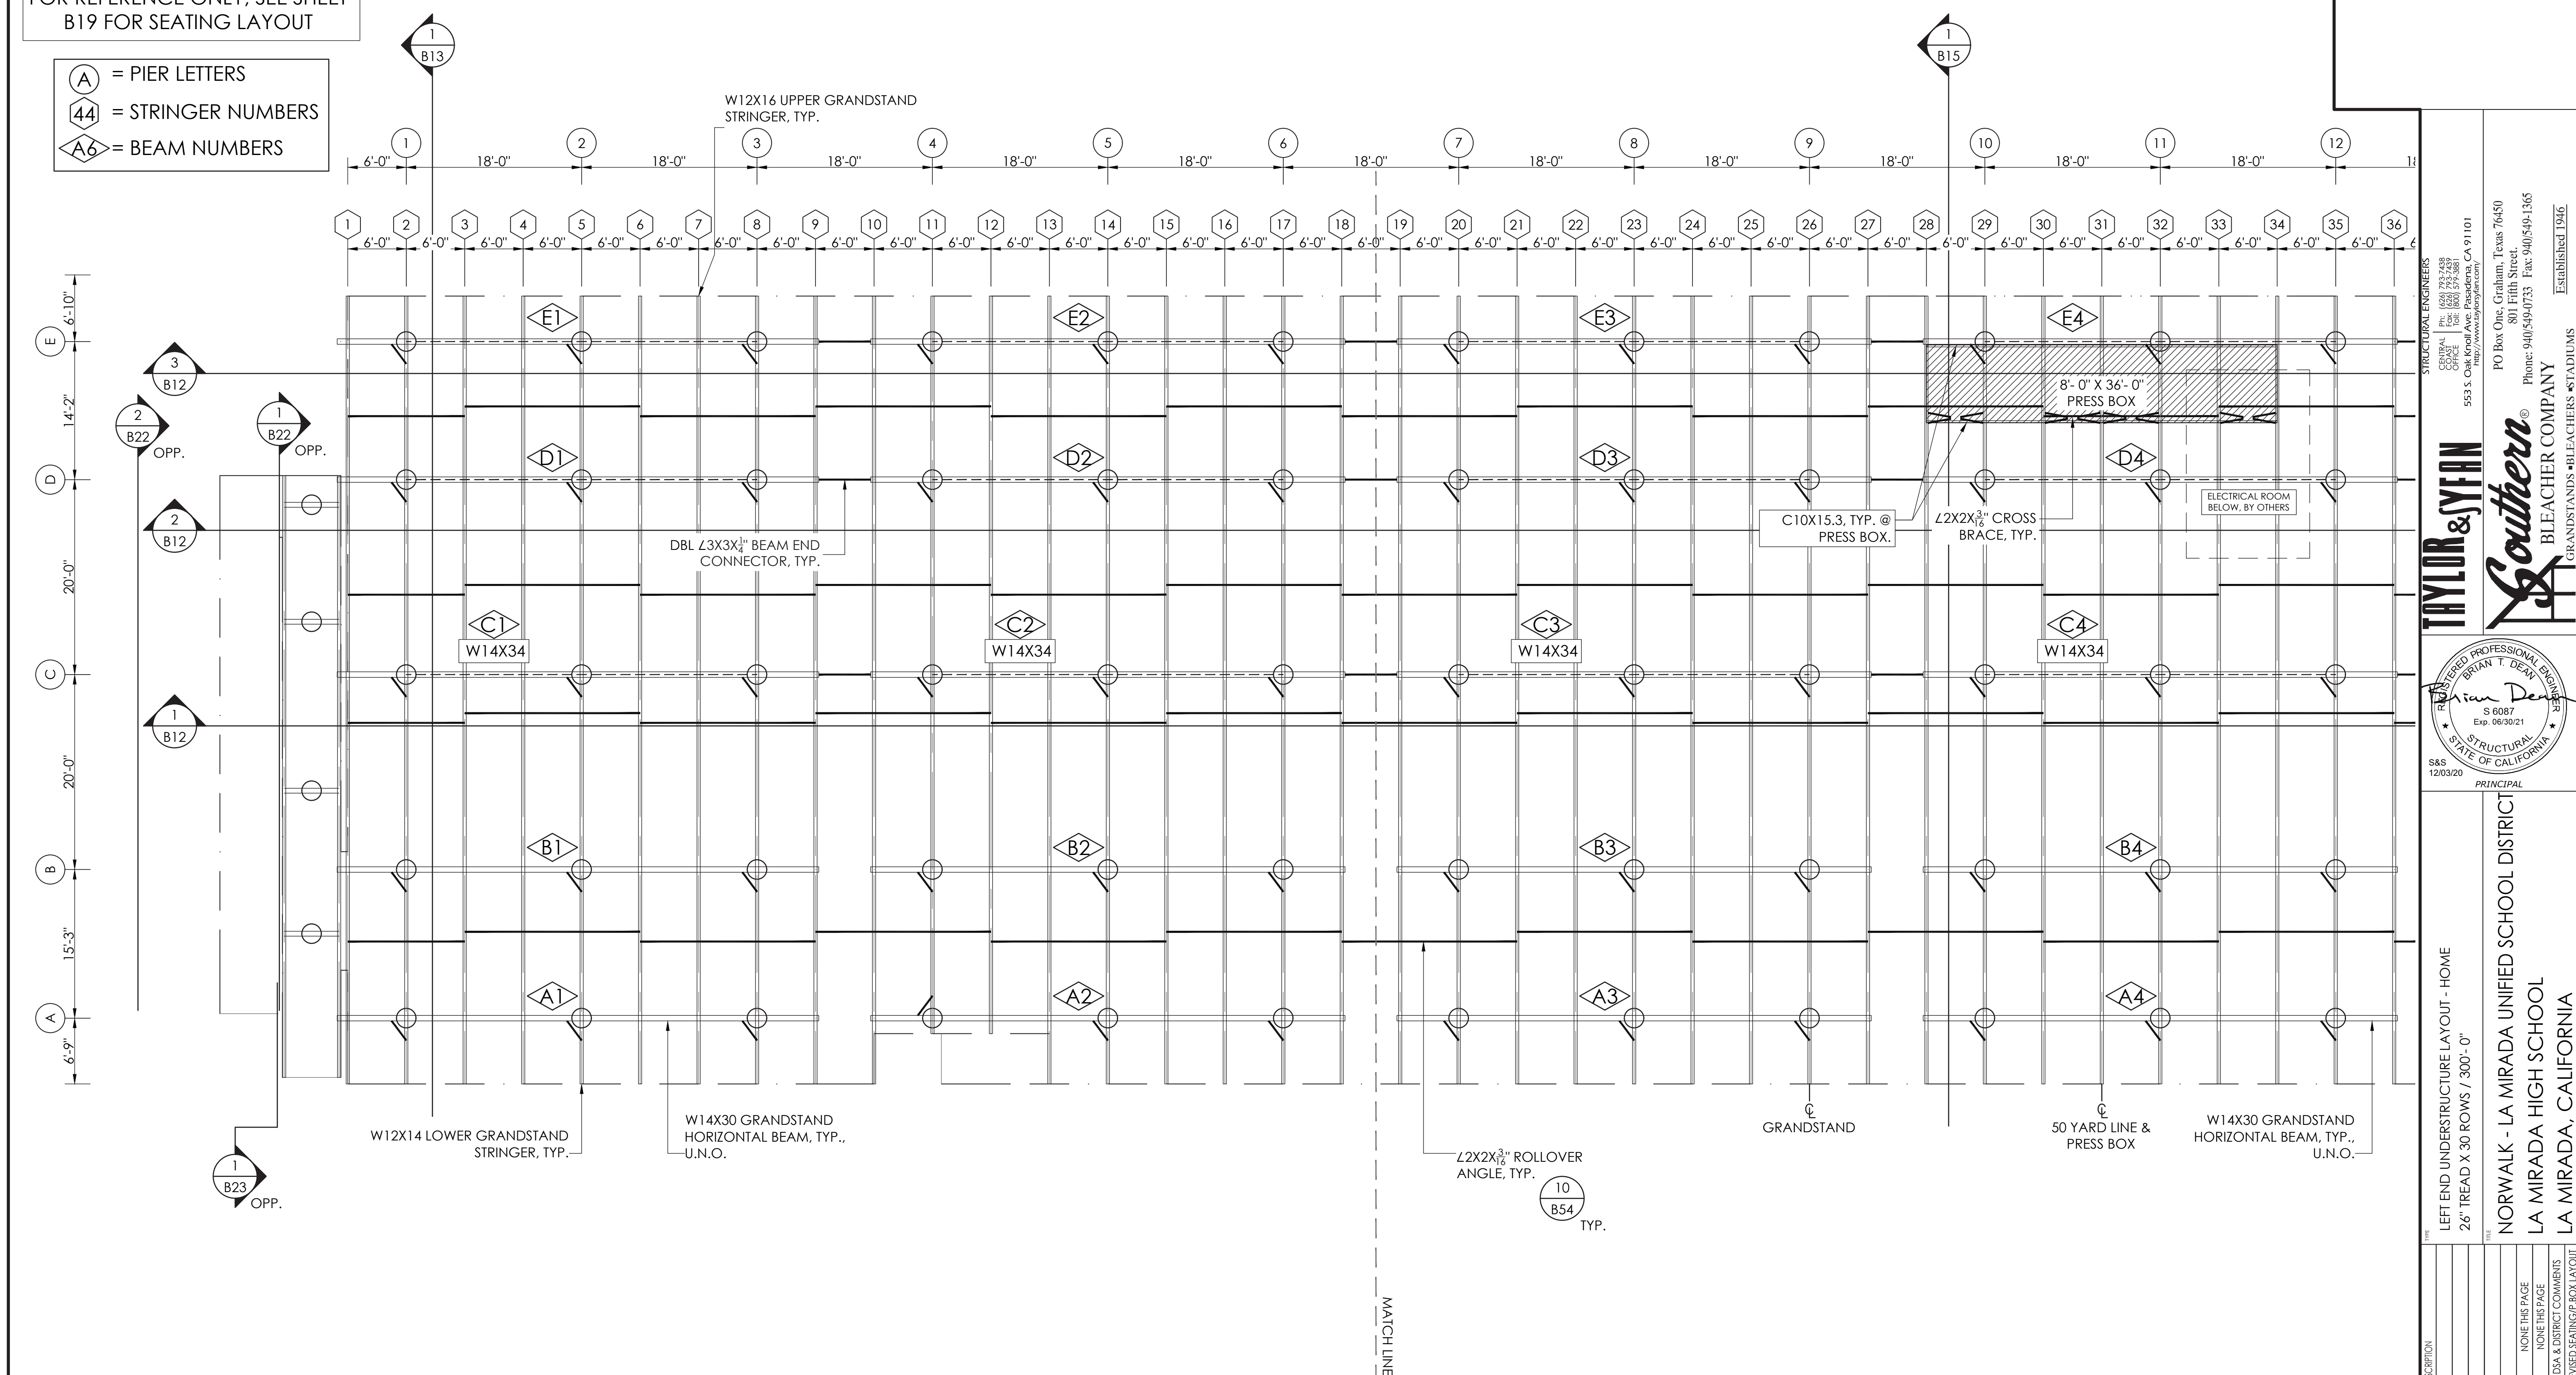


NOTE: SEATING LAYOUT SHOWN
FOR REFERENCE ONLY, SEE SHEET
B19 FOR SEATING LAYOUT

 = PIER LETTERS
 = STRINGER NUMBERS
 = BEAM NUMBERS



1 LEFT END UNDERSTRUCTURE LAYOUT - HOME
B8 SCALE: 1/8"=1'-0"

[illegible]

22" X 34" (11x17 = 1/2 indicated scale)

No