


REVISIONS

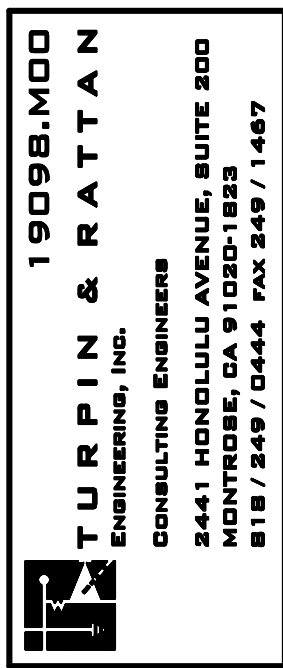

NORWALK LA MIRADA UNIFIED SCHOOL DISTRICT  
LA MIRADA HIGH SCHOOL NEW FOOTBALL  
STADIUM PROJECT  
13500 DELEA DRIVE, LA MIRADA, CA 90638

DSA # 03-120551

**NAC**  
ARCHITECTURE


NAC NO. 161-19015  
DATE 12/10/2020

DSA BACKCHECK  
SUBMISSION


PLUMBING DETAILS

**P11.01**


© 2015 NAC, INC.

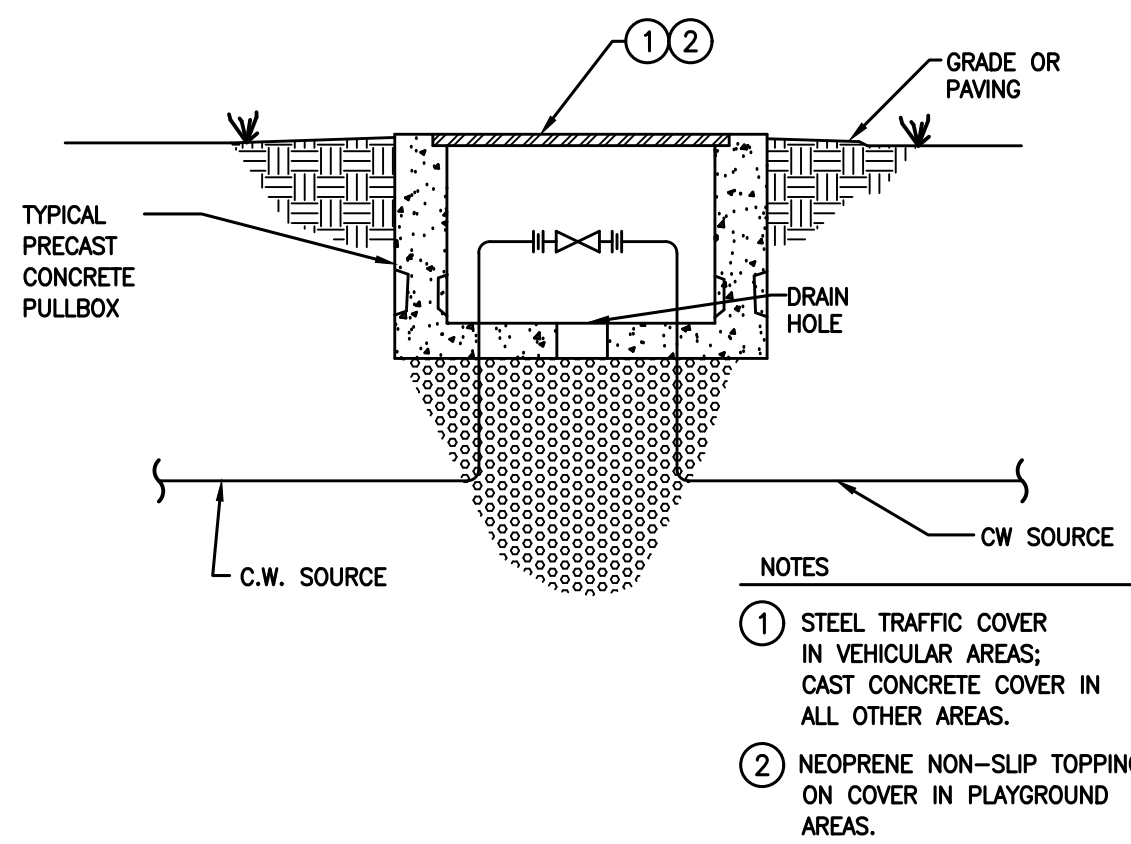

3 C.W. VALVE BOX DETAIL  
P11.01 NOT TO SCALE

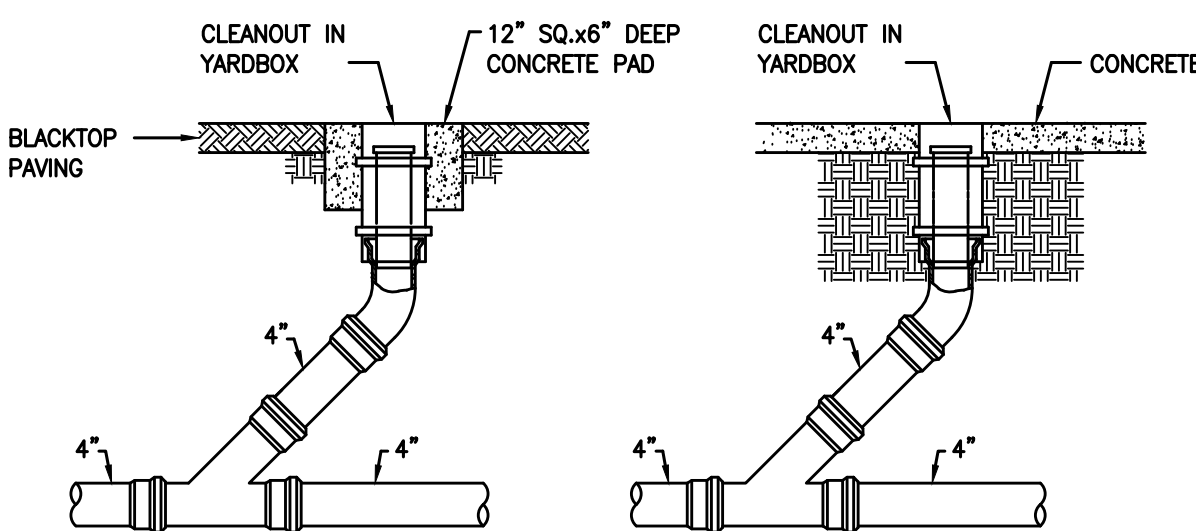


2 TYPICAL EXTERIOR CLEANOUT DETAIL  
P11.01 NOT TO SCALE

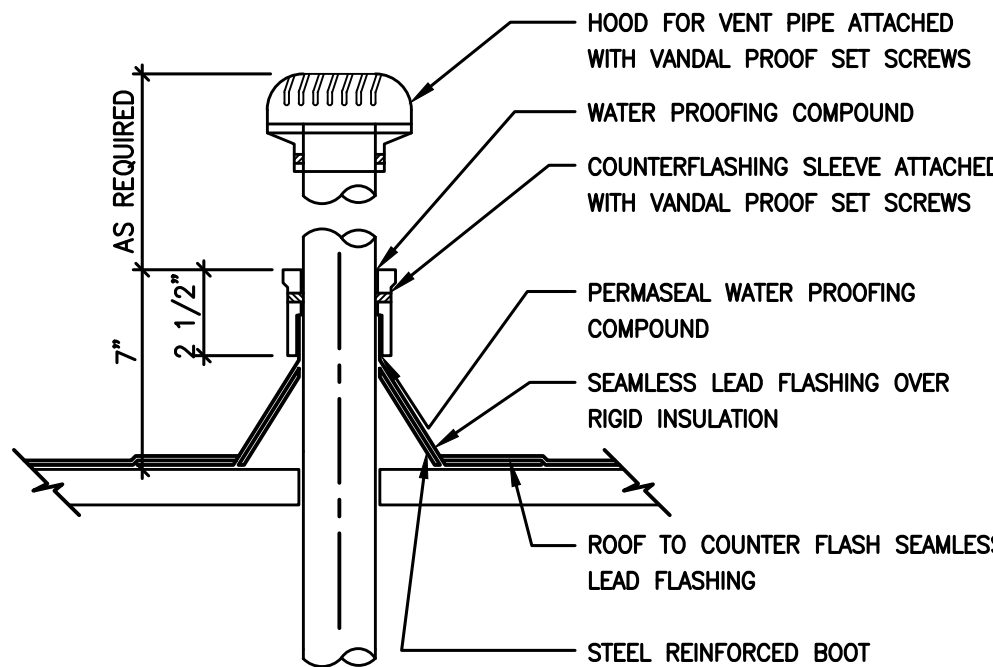


1 VENT THRU ROOF DETAIL  
P11.01 NOT TO SCALE


6 NOT USED  
P11.01 NOT TO SCALE

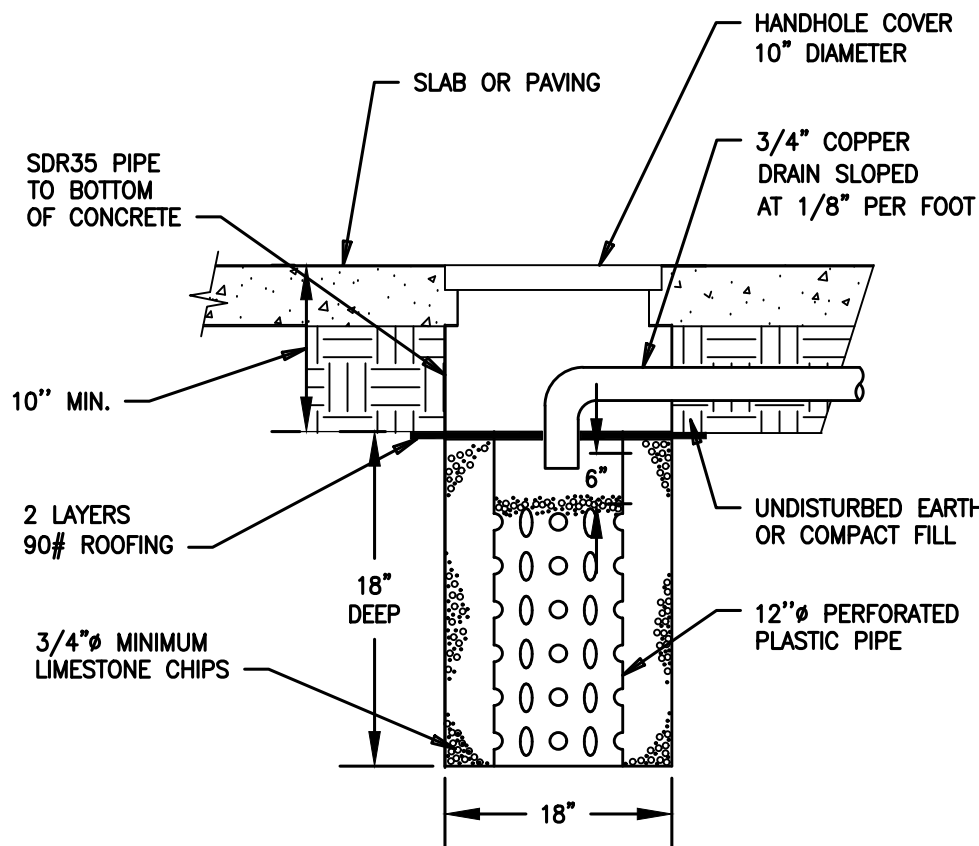

5 DRYWELL DETAIL  
P11.01 NOT TO SCALE

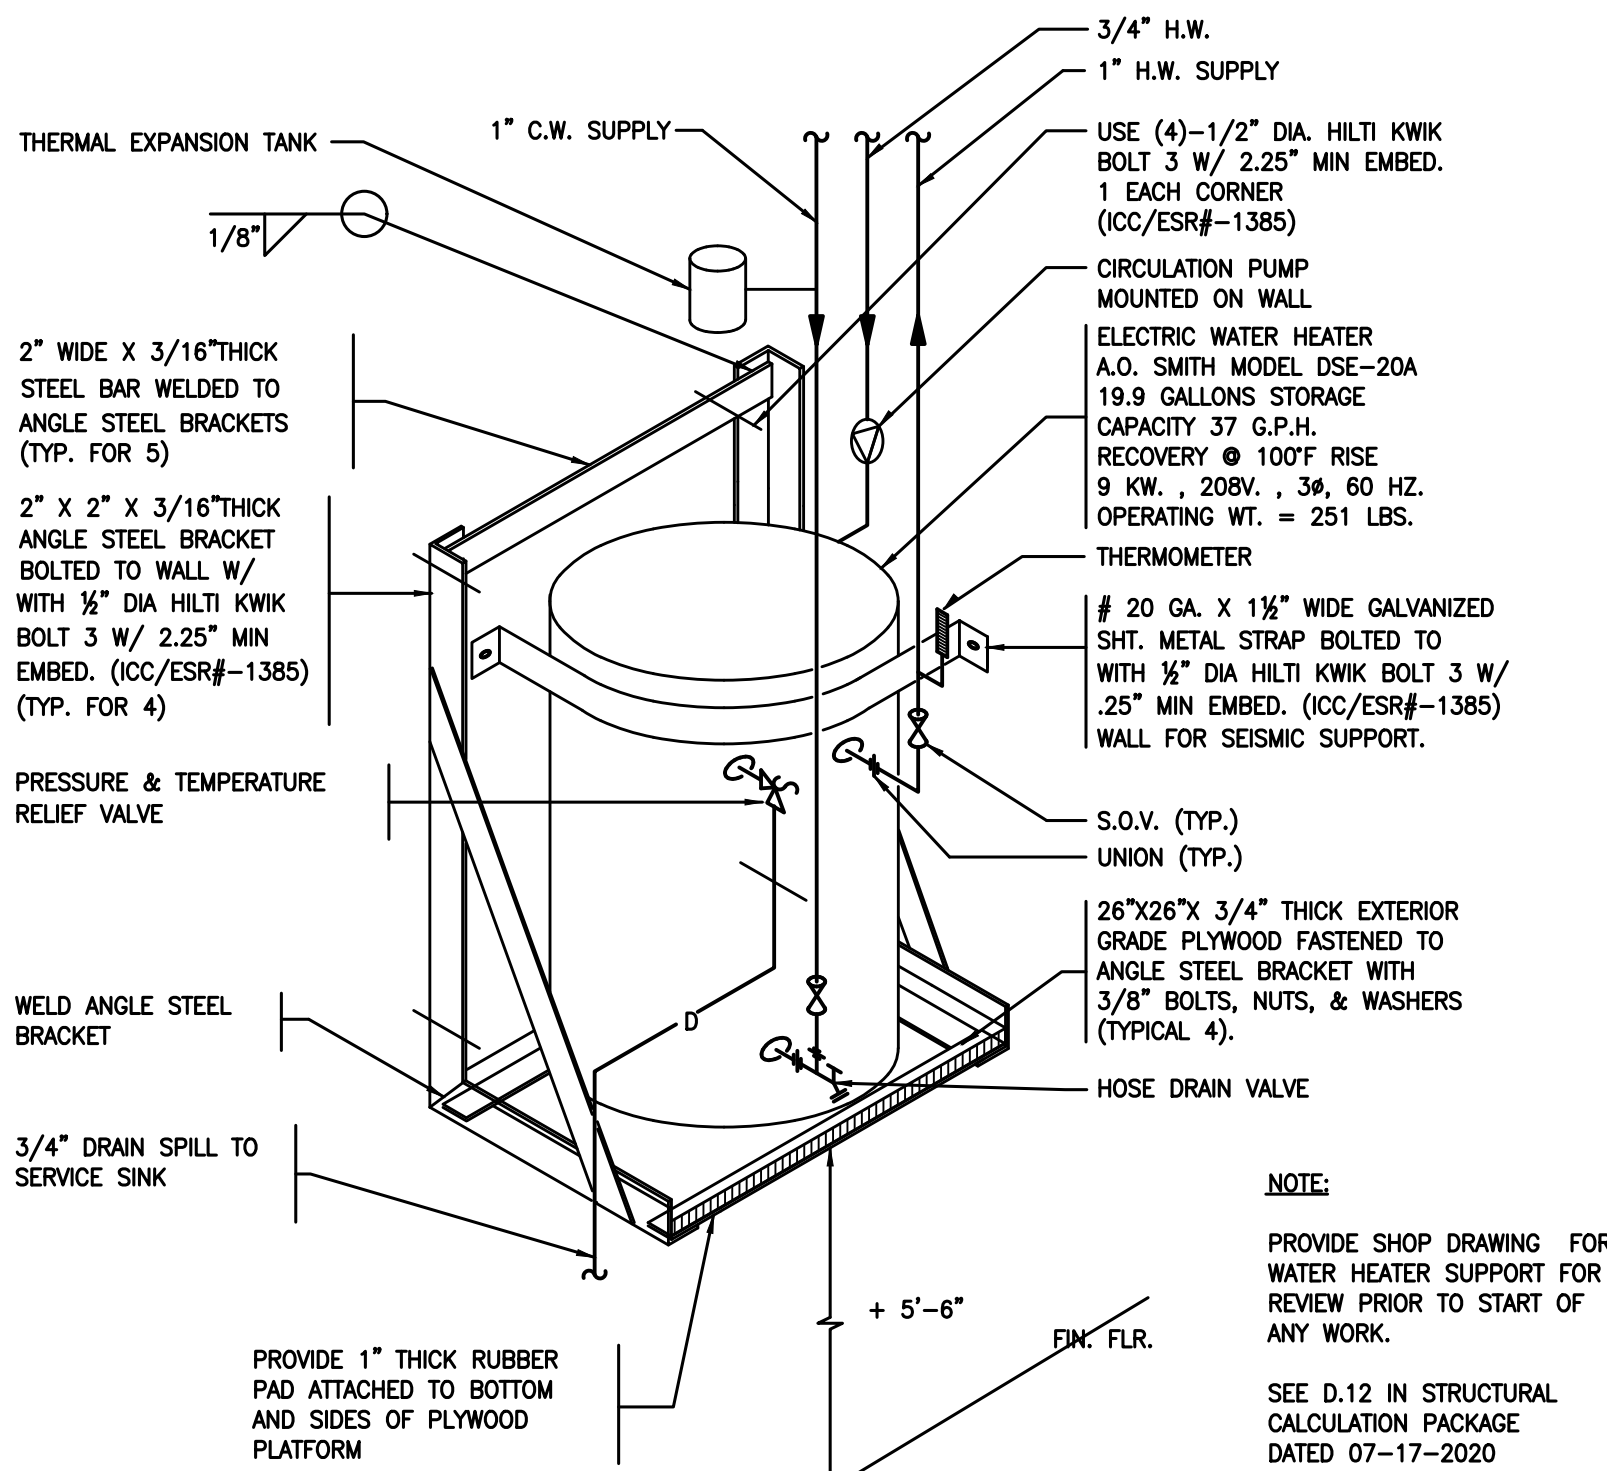

4 WATER HEATER DETAIL  
P11.01 NOT TO SCALE

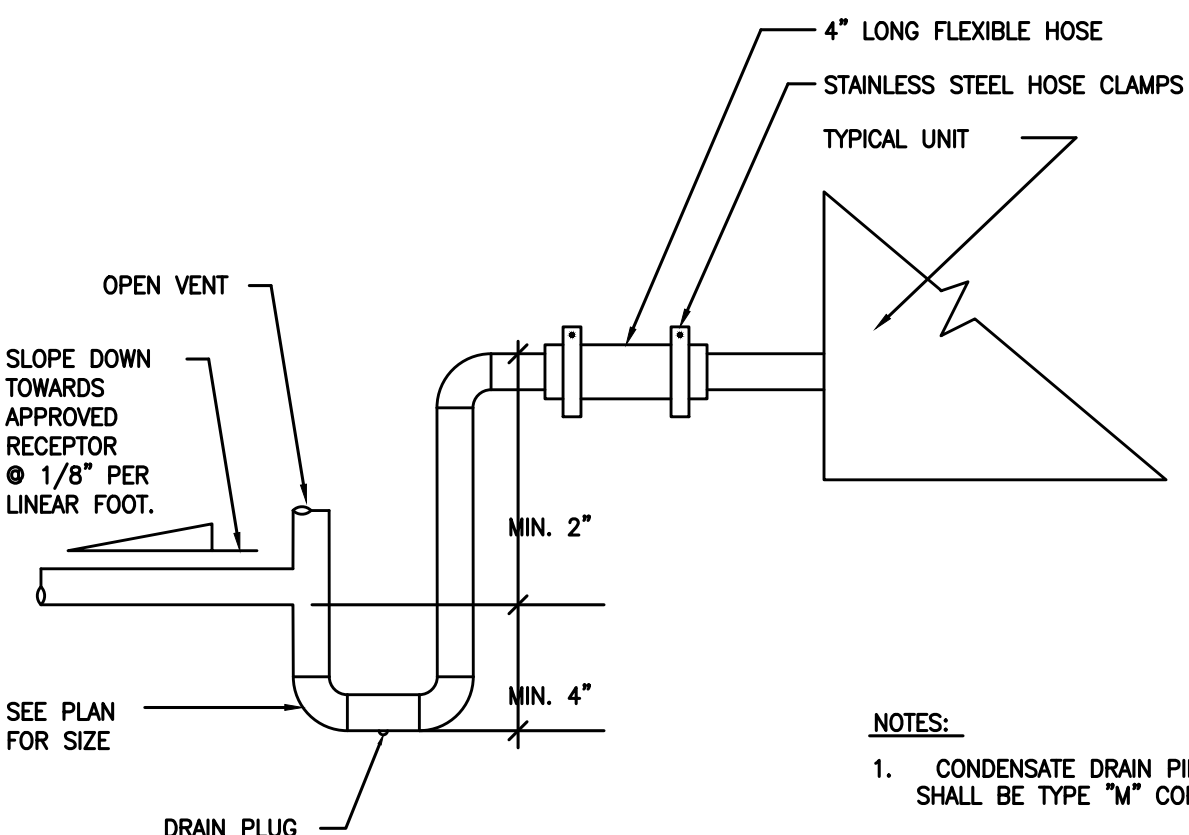

NOTES:  
1. CONDENSATE DRAIN PIPING SHALL BE TYPE "M" COPPER.

7 CONDENSATE DRAIN EQUIPMENT CONNECTION  
P11.01 NOT TO SCALE