

REVISIONS



1909B.M00
TURPIN & RATTAN
ENGINEERING, INC.
CONSULTING ENGINEERS
13520 ADELA DRIVE, SUITE 200
MIRADA, CA 94541-1855
818 / 249 / 0444 FAX 249 / 1487

NORWALK LA MIRADA UNIFIED SCHOOL DISTRICT
LA MIRADA HIGH SCHOOL NEW FOOTBALL
STADIUM PROJECT
13520 ADELA DRIVE, LA MIRADA, CA 94541

DSA # 03-120551


NAC
ARCHITECTURE

NAC NO. 161-19015
DATE 12/10/2020

DSA BACKCHECK
SUBMISSION

FIRE ALARM RISER
DIAGRAM

E4.03

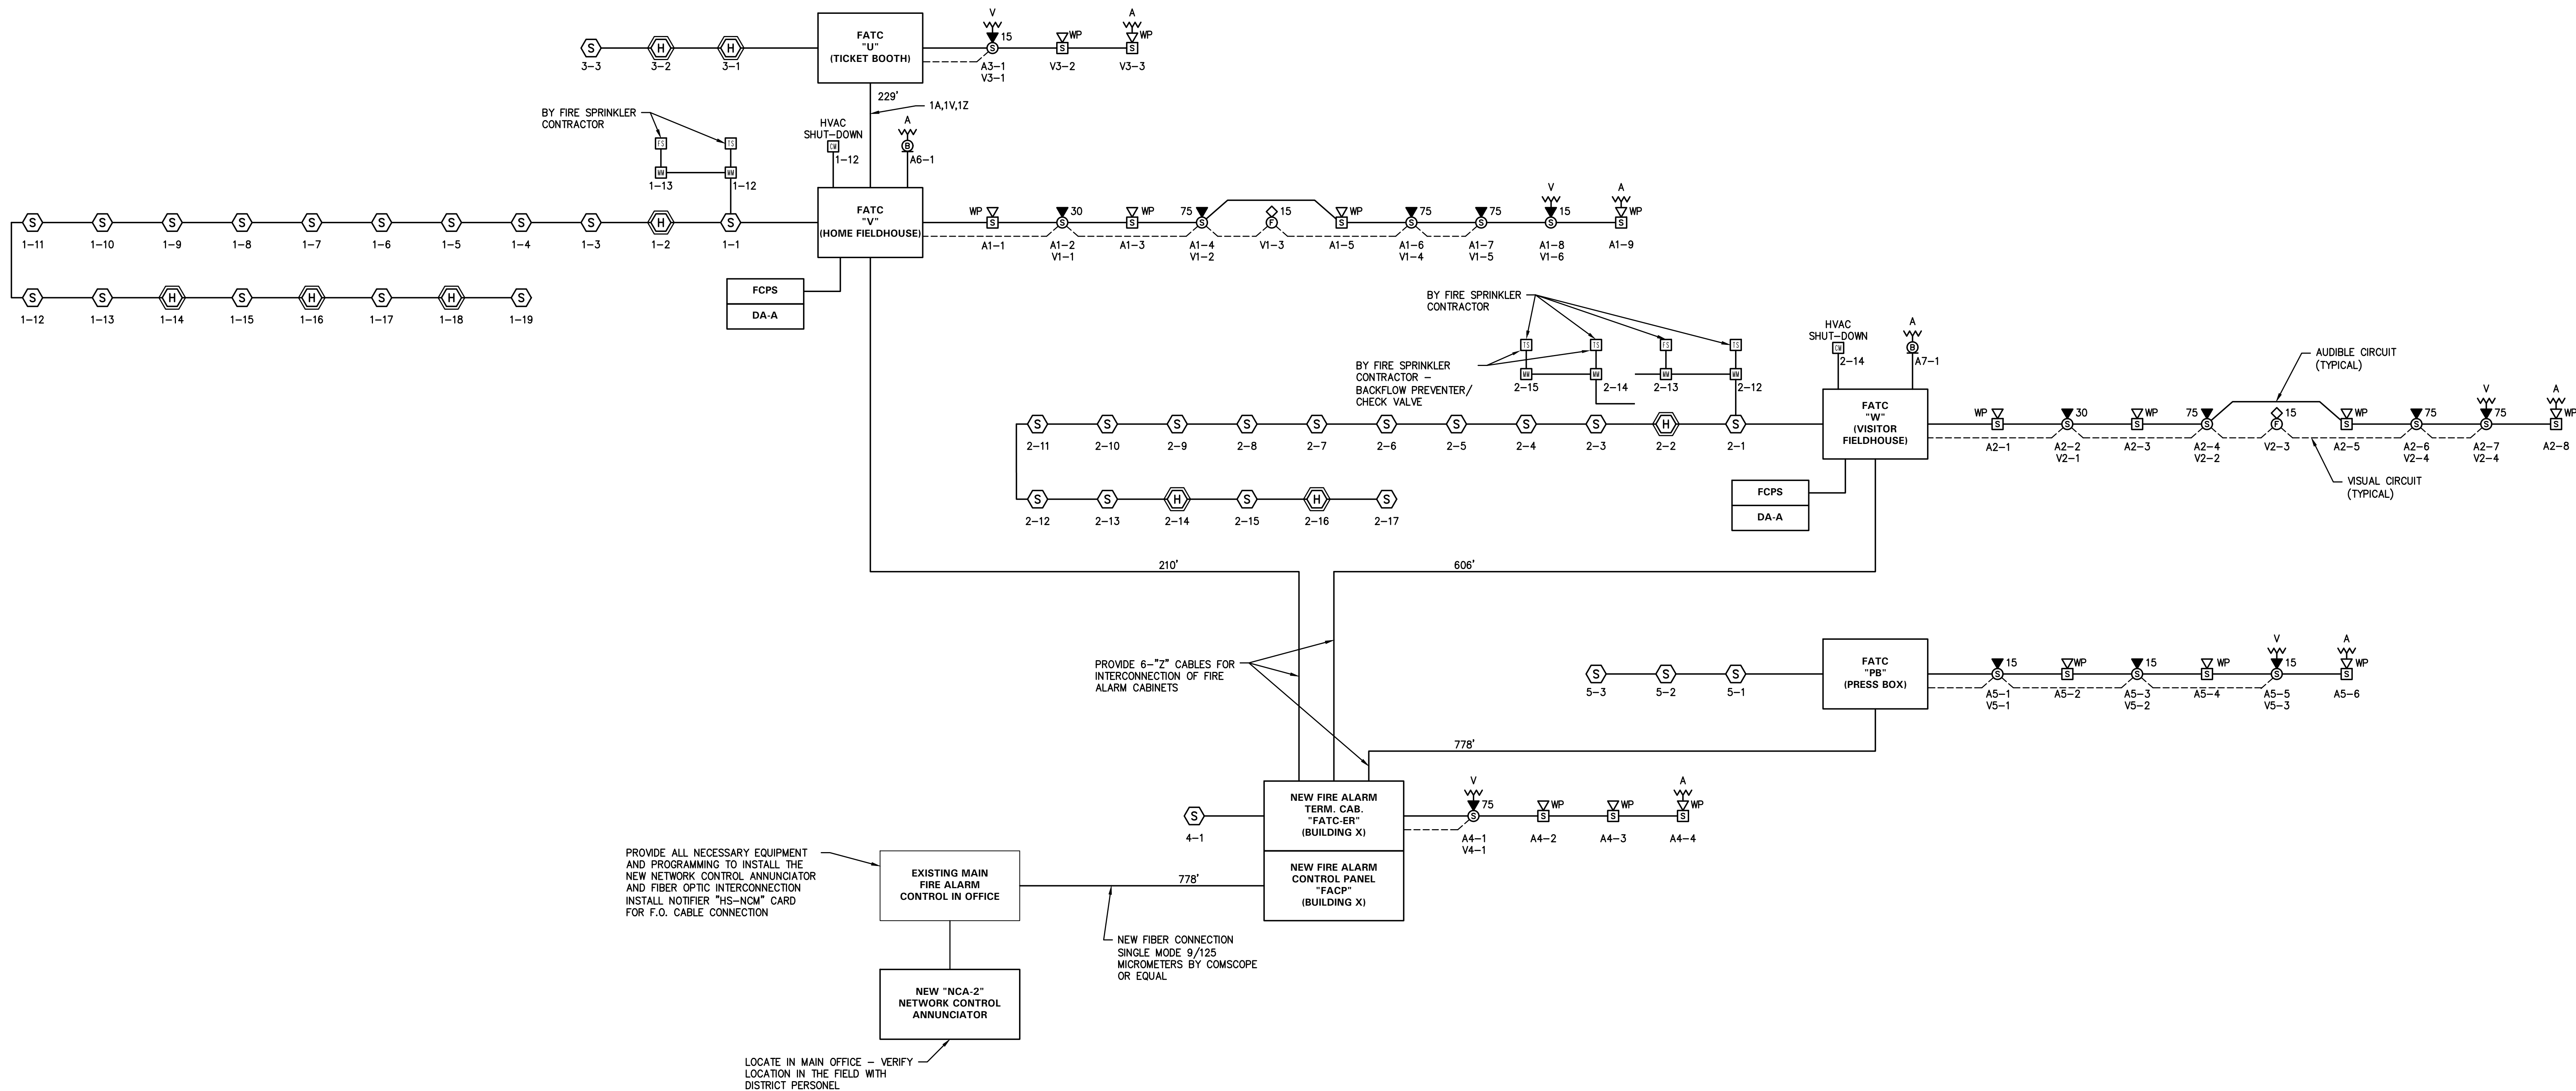

FIRE ALARM RISER DIAGRAM
NO SCALE