



REVISIONS

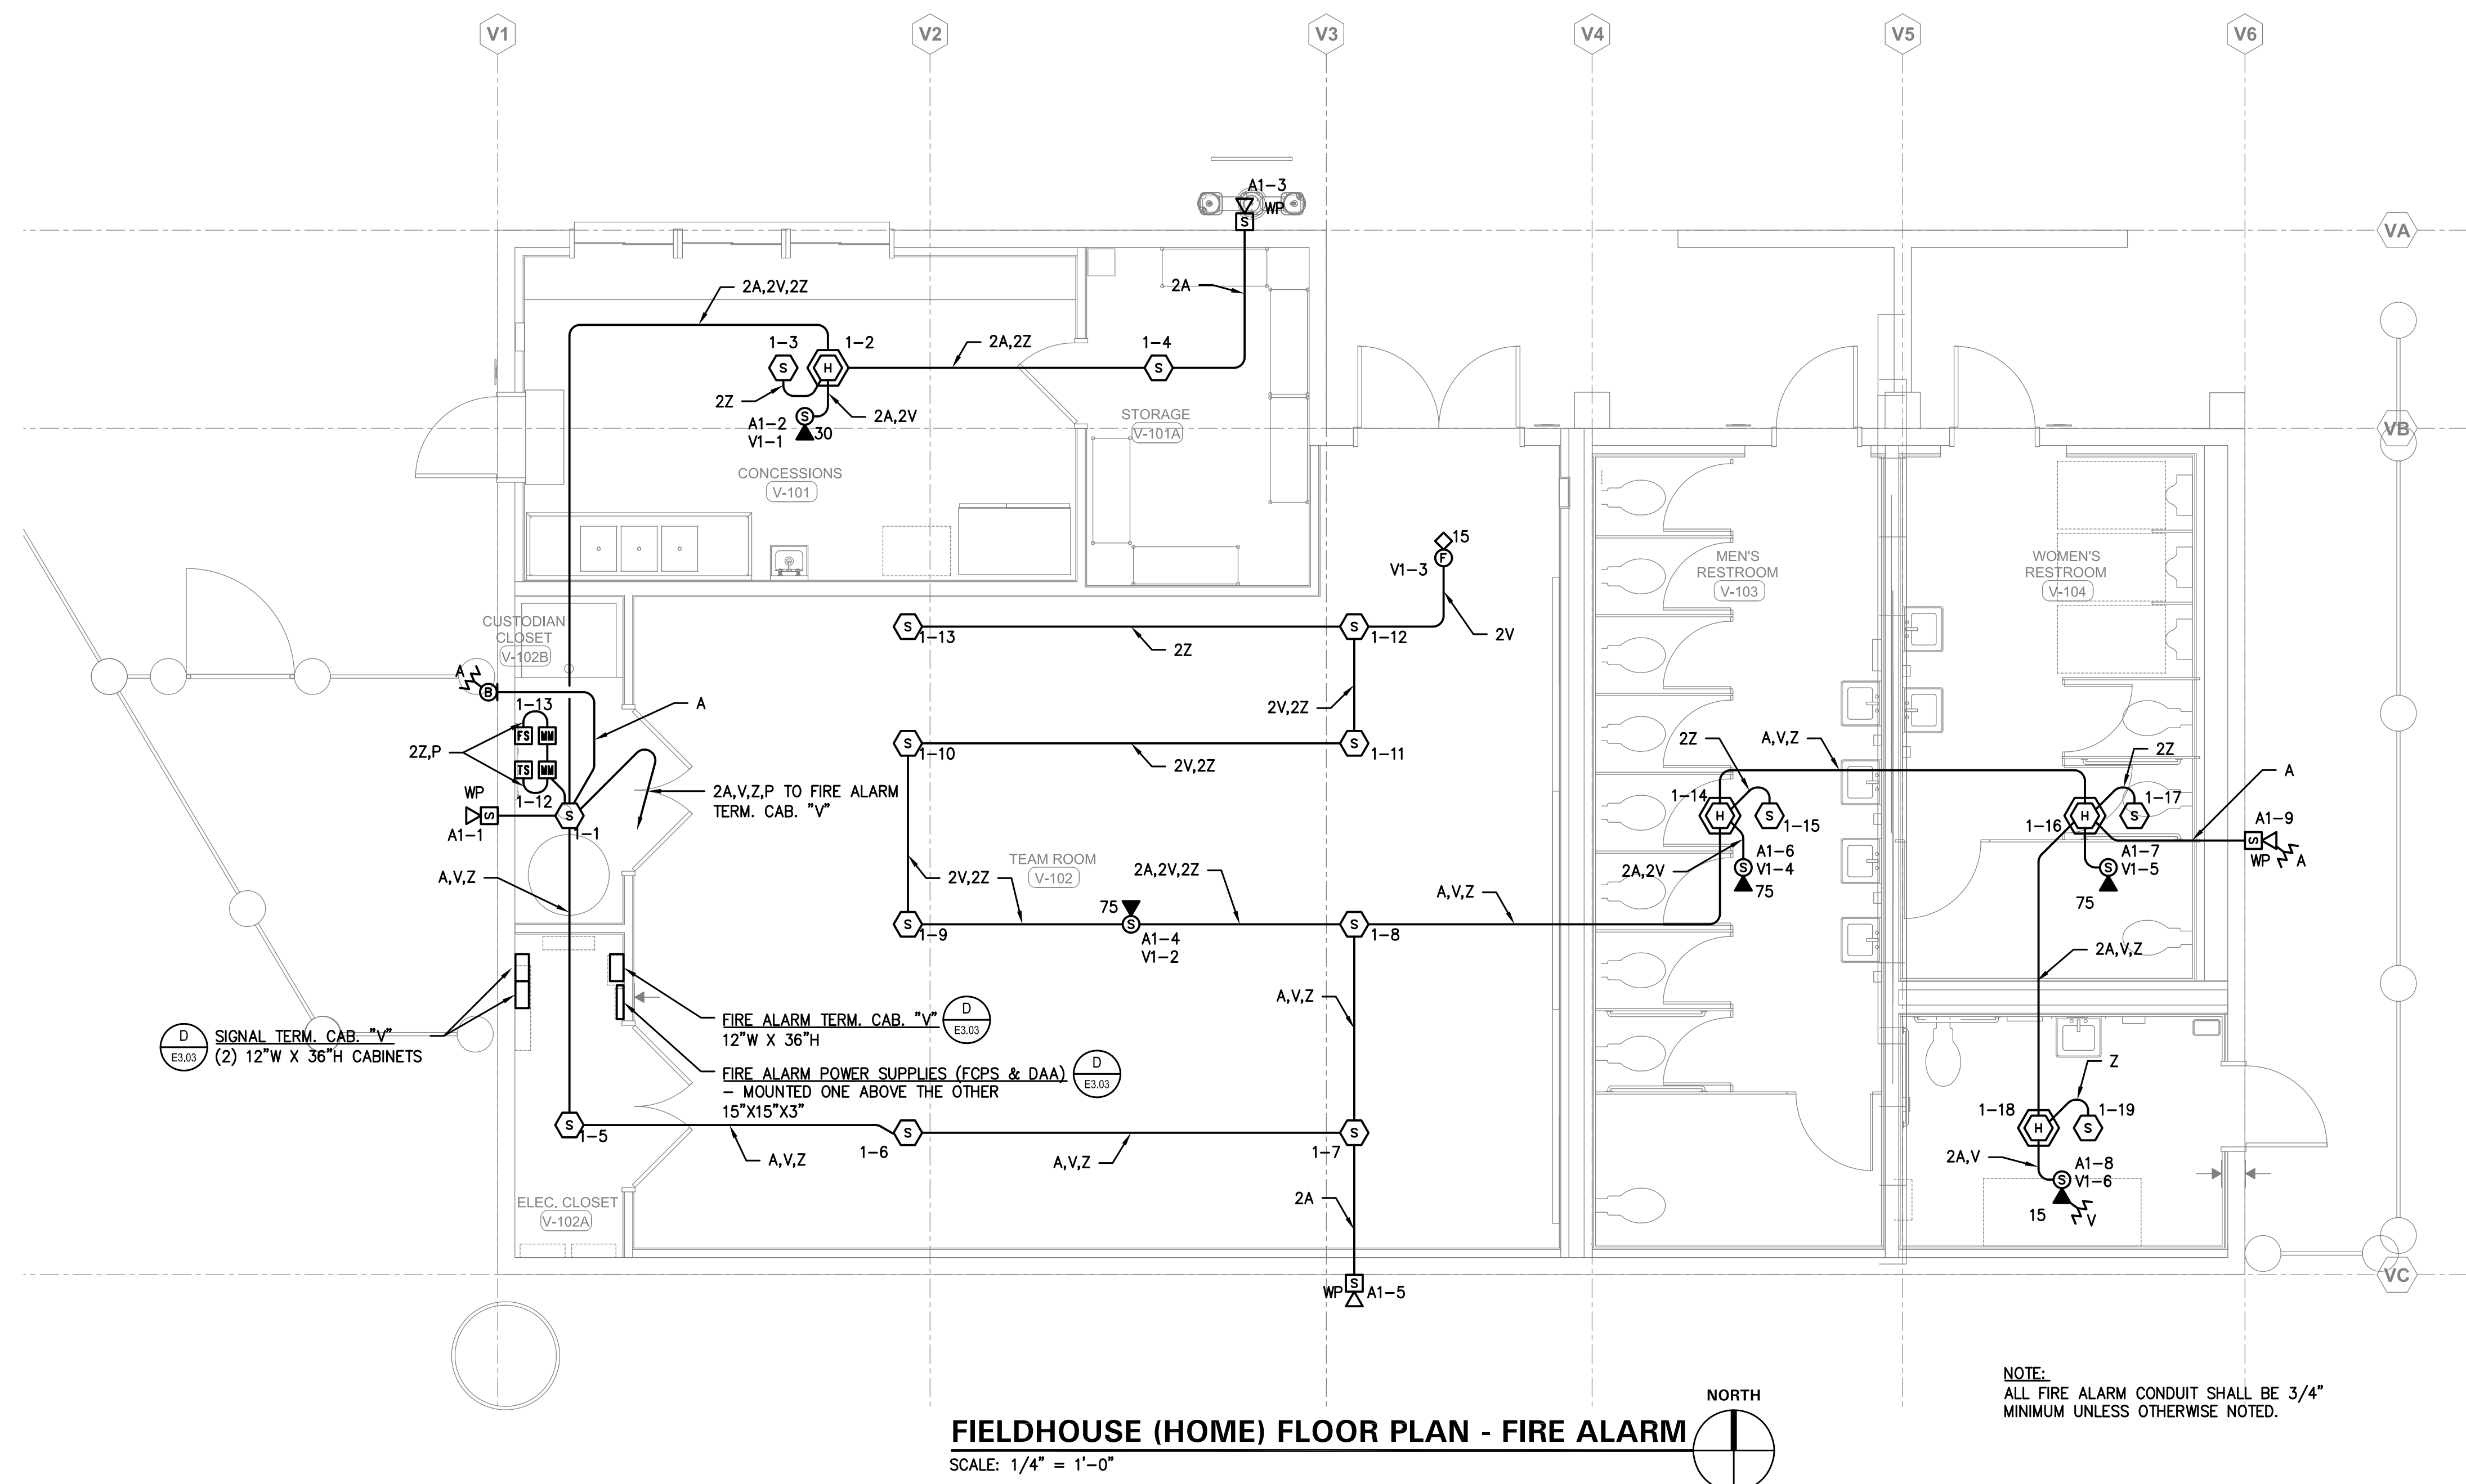

1909B.MOD
TURPIN & RATTAN
ENGINEERING, INC.
CONSULTING ENGINEERS
1000 CALIFORNIA STREET, SUITE 200
MONTROSE, CA 91020-1855
818 / 249 / 0444 FAX 818 / 1487

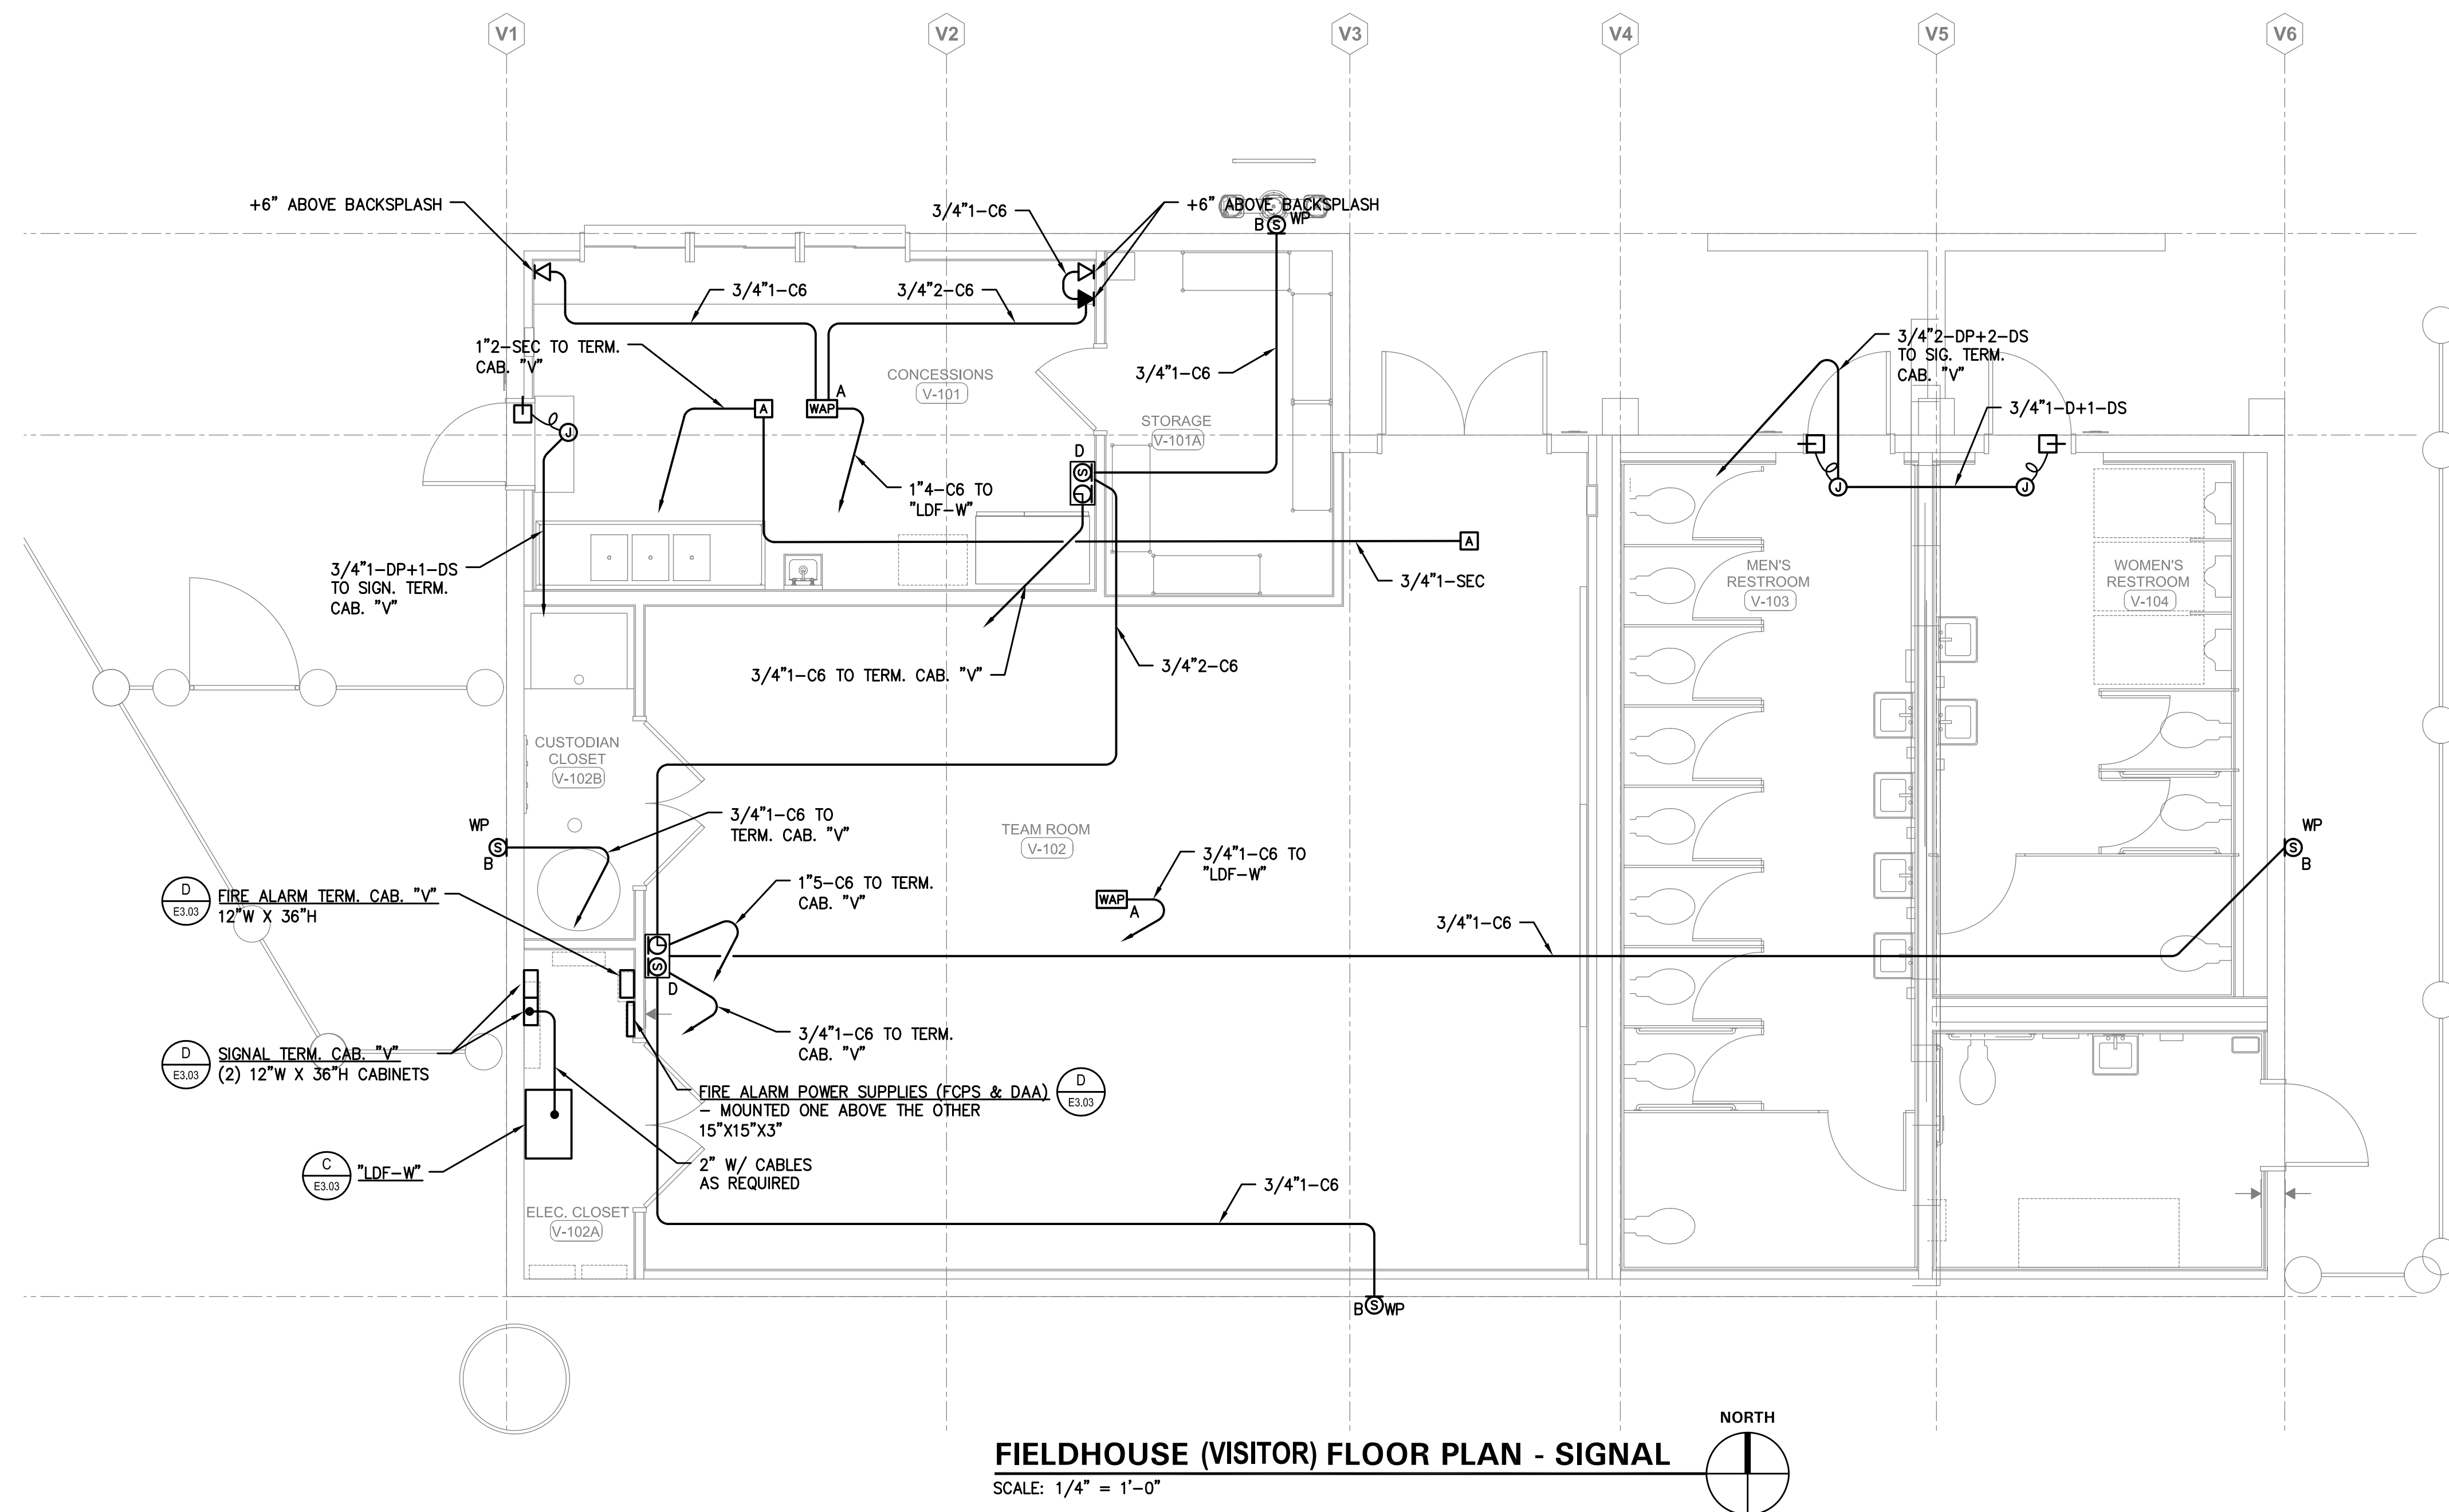

NORWALK LA MIRADA UNIFIED SCHOOL DISTRICT
LA MIRADA HIGH SCHOOL NEW FOOTBALL
STADIUM PROJECT
13520 ADELEA DRIVE, LA MIRADA, CA 90638

DSA # 03-120551

NAC
ARCHITECTURE

NAC NO. 161-19015
DATE 12/10/2020

DSA BACKCHECK
SUBMISSION

FLOOR PLANS
BUILDING "V" -
SIGNAL & FIRE ALARM

E7.02