

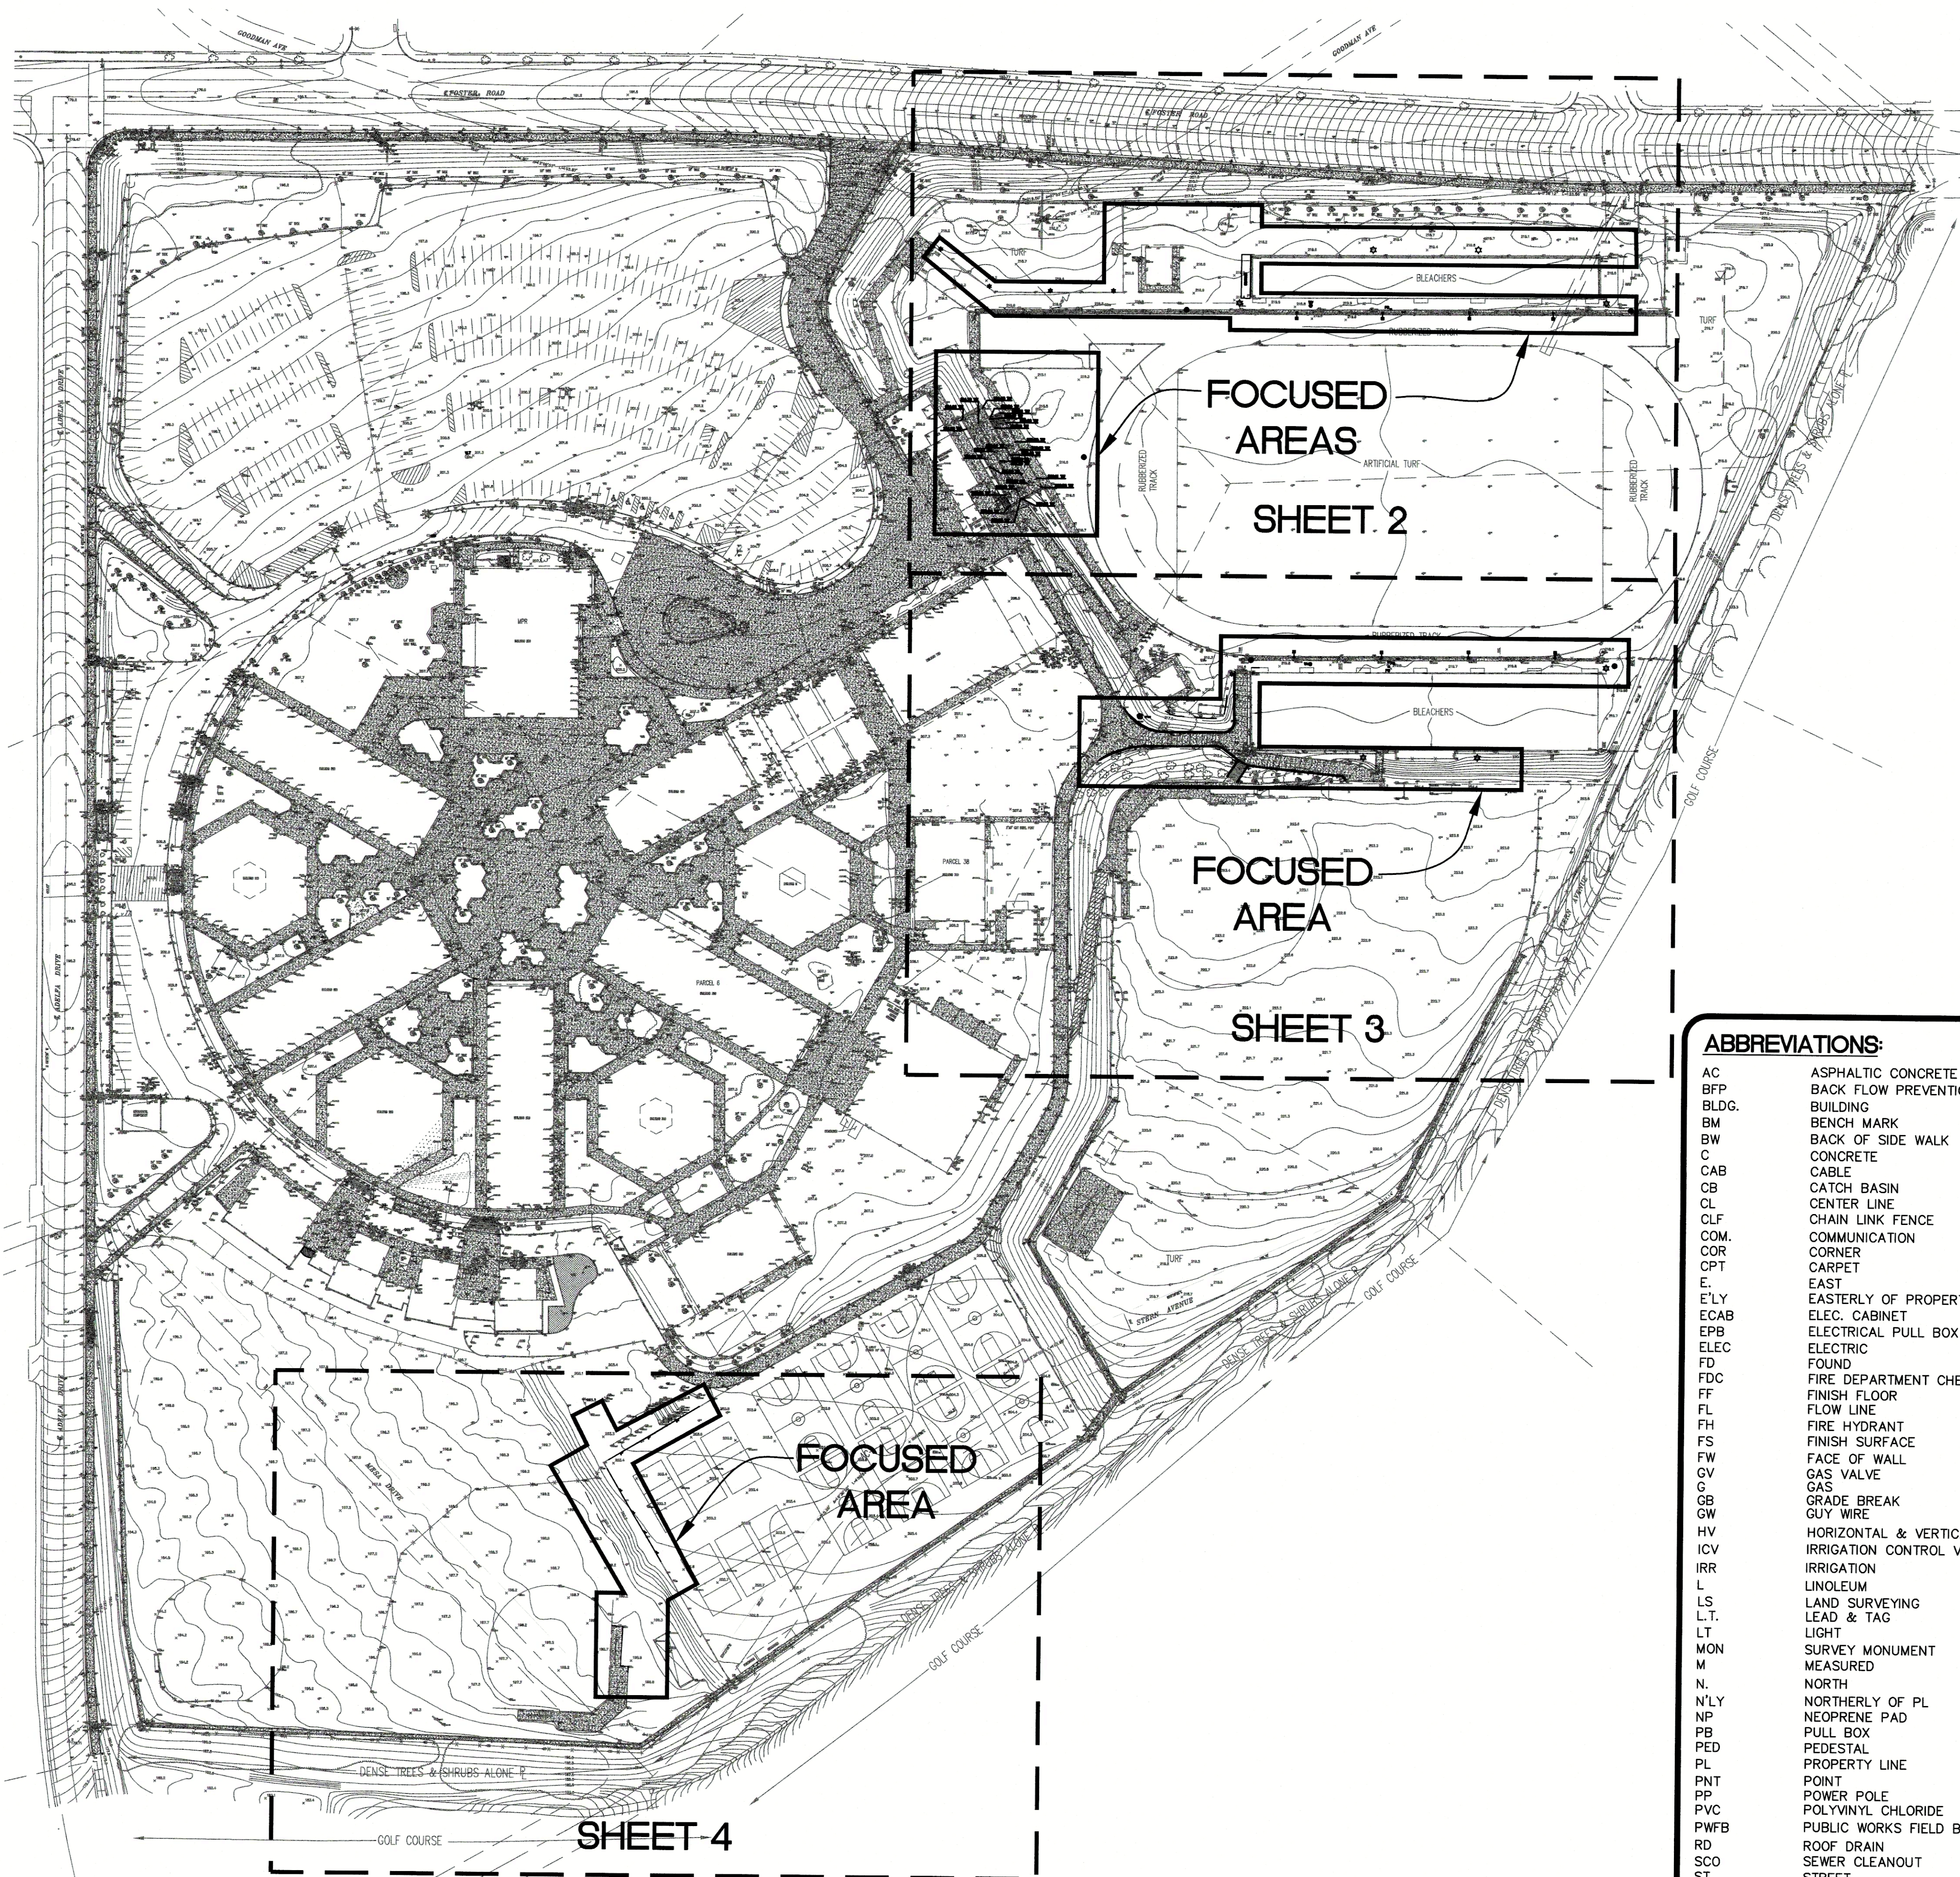


FOCUSED ADA (EXISTING AND PROPOSED AREAS) TOPOGRAPHIC MAP FOR A PORTION OF LA MIRADA HIGH SCHOOL

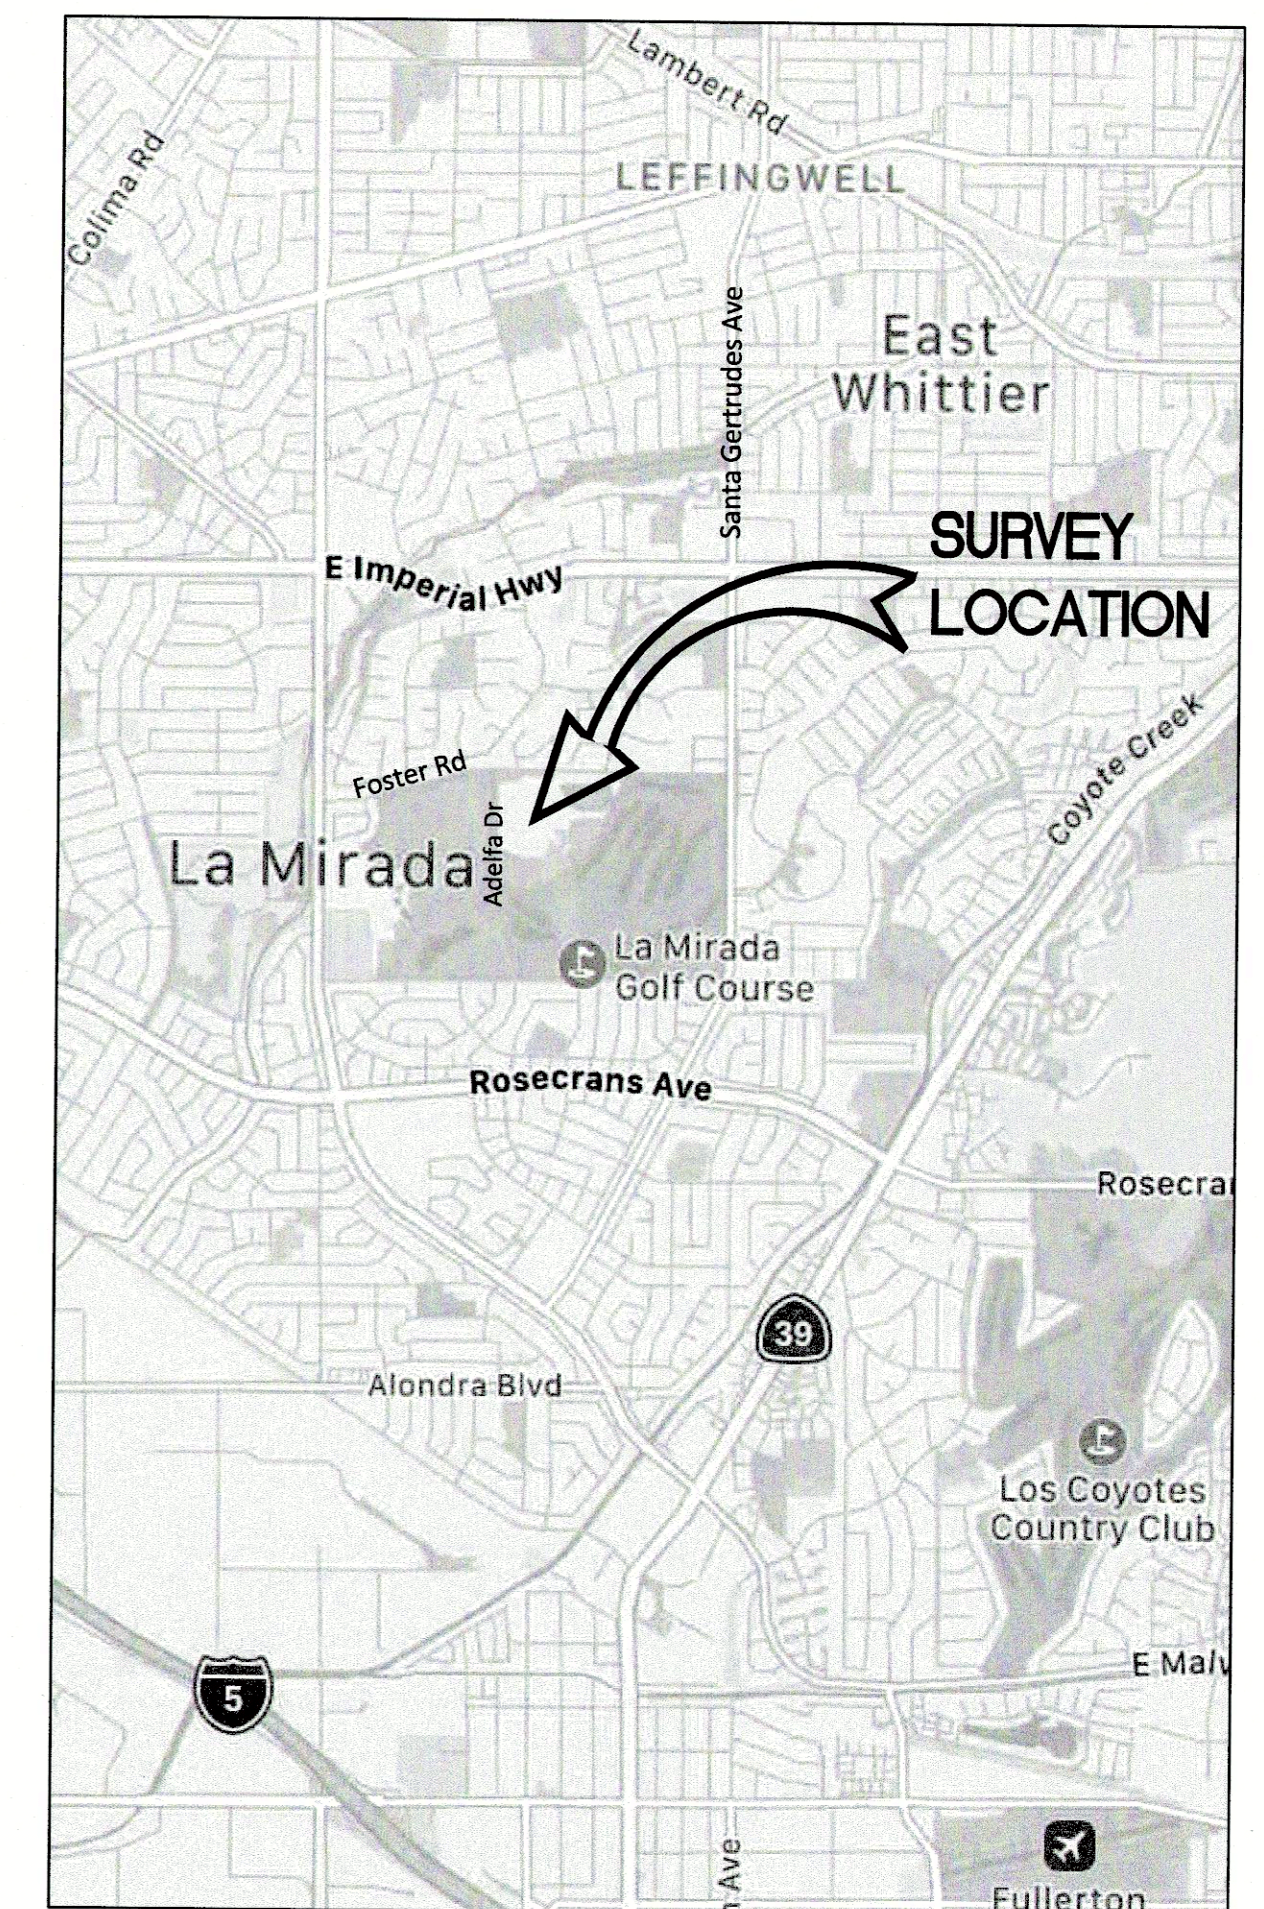

INDEX MAP

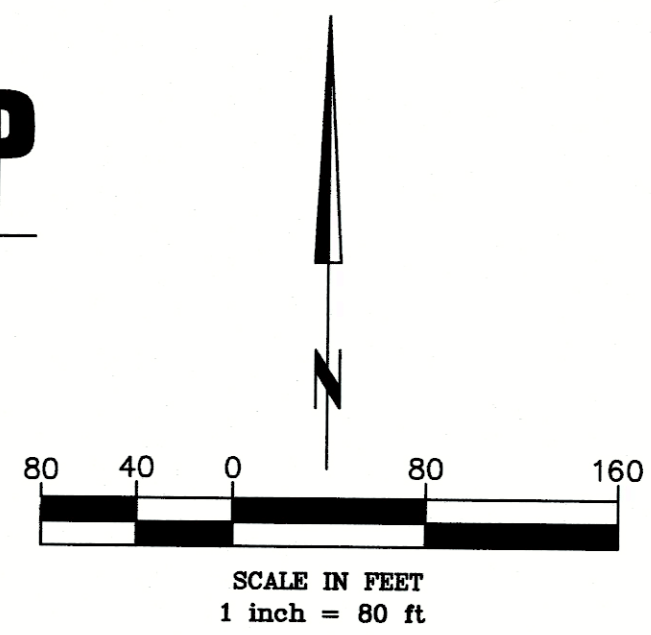

VICINITY MAP
NOT TO SCALE

ABBREVIATIONS:

AC	ASPHALTIC CONCRETE
BFP	BACK FLOW PREVENTION
BLDG.	BUILDING
BM	BENCH MARK
BW	BACK OF SIDE WALK
C	CONCRETE
CAB	CABLE
CB	CATCH BASIN
CL	CENTER LINE
CLF	CHAIN LINK FENCE
COM	COMMUNICATION
COR	CORNER
CPT	CARPET
E	EAST
E'LY	EASTERLY OF PROPERTY LINE
EOAB	ELEC. CABINET
EPB	ELECTRICAL PULL BOX
ELEC	ELECTRIC
FD	FOUND
FDC	FIRE DEPARTMENT CHECK
FF	FINISH FLOOR
FL	FLOW LINE
FH	FIRE HYDRANT
FS	FINISH SURFACE
FW	FACE OF WALL
GV	GAS VALVE
G	GAS
GB	GRADE BREAK
GW	GUY WIRE
HV	HORIZONTAL & VERTICAL CONTROL PT.
ICV	IRRIGATION CONTROL VALVE
IRR	IRRIGATION
L	LINOLEUM
LS	LAND SURVEYING
L.T.	LEAD & TAG
LIT	LIGHT
MON	SURVEY MONUMENT
M	MEASURED
N	NORTH
N'LY	NORTHERLY OF PL
NP	NEOPRENE PAD
PB	PULL BOX
PED	PEDESTAL
PL	PROPERTY LINE
PNT	POINT
PP	POWER POLE
PVC	POLYVINYL CHLORIDE
PWFB	PUBLIC WORKS FIELD BOOK
RD	ROOF DRAIN
SCO	SEWER CLEANOUT
ST	STREET
SMH	SEWER MANHOLE
SDMH	STORM DRAIN MANHOLE
SIG	SIGNAL
SS	SANITARY SEWER
S	SOUTH
S'LY	SOUTHERLY OF PL
TILE	TILE
TOP	TOP BACK OF WALL
TC	TOP OF CURB
TEMP	TEMPORARY
TG	TOP OF GRATE
TS	TOP OF SLOPE
TMH	TELEPHONE MANHOLE
WM	WATER METER
W	WEST
W	WOOD
W'LY	WESTERLY OF PL
WV	WATER VALVE
VLT	VAULT

LEGEND:

	ASPHALT PAVING
	BUILDING
	CONCRETE
	EXISTING CHAIN LINK FENCE
	EXISTING IRON FENCE
	PROPERTY LINE
	CENTER LINE
	RIGHT OF WAY
	EXISTING WALL
	EXISTING WALL CENTER LINE
	STORM DRAIN
	ELECTRICAL
	GAS
	COMMUNICATIONS
	FIRE ALARM
	FIRE WATER
	SEWER
	WATER
	AS-BUILT PLANS
	AERIAL SPOT ELEVATION
	BOLLARD
	DMC SURVEY CONTROL PNT.
	GAS VALVE
	WATER VALVE
	FIRE HYDRANT
	SEWER MANHOLE
	SEWER MANHOLE
	STORM DRAIN MANHOLE
	TELEPHONE MANHOLE
	STREET SIGN
	LIGHT STANDARD (DIAMETER= 4')
	LIGHT STAND 1.5X1.5 BASE
	POWER POLE
	SPEAKER STAND 0.6" DIAMETER
	TREE (SIZE AS SHOWN)
	PALM TREE
	DRAINAGE DIRECTION
	ELECTRICAL PULL BOX
	IRRIGATION CONTROL VALVE
	PROPERTY ADDRESS & OWNER INFORMATION
	PARCEL MAP RECORD DATA

PROJECT ADDRESS:
13520 ADELA DRIVE
LA MIRADA, CA 90638

DATE OF SURVEY:
SEPTEMBER 13, 2019

DRAWING INDEX:

1. COVER SHEET AND INDEX MAP	3. TOPOGRAPHIC MAP
2. TOPOGRAPHIC MAP	4. TOPOGRAPHIC MAP

BASIS OF BEARINGS:
CALIFORNIA COORDINATE SYSTEM DERIVED FROM GPS OBSERVATION NORTH AMERICAN DATUM (NAD83)

BENCHMARK REF: COUNTY OF LOS ANGELES
BM# Y-702/ELEV. =87.237 FEET (1995)
L&N IN S CB 300MM E/O BCR @ SE COR ROSECRANS AVE & GARD AVE 15.2M E & 11.6M S/O C/L INT.

PREPARED FOR:
NORWALK-LA MIRADA UNIFIED SCHOOL DISTRICT
12820 PIONEER BOULEVARD
NORWALK, CALIFORNIA 90650
TEL: 562-868-0431

THE PURPOSE OF THIS TOPOGRAPHIC SURVEY AND MAP WAS TO OBTAIN ADDITIONAL DATA FOR AREAS OF EXISTING AND PROPOSED ADA IMPROVEMENT. THIS NEW DATA WAS COMPILED ONTO A PREVIOUS TOPOGRAPHIC MAP OF THE ENTIRE SITE SURVEYED ON DECEMBER 2016. IF THERE IS CONFLICT BETWEEN THE ORIGINAL (DECEMBER 2016) DATA VERSUS THE NEW (SEPTEMBER 2019) DATA, THE NEW DATA WILL DICTATE.

PREPARED BY:

DMC ENGINEERING
CIVIL ■ SURVEYING ■ PLANNING ■ CONSTRUCTION
18 Technology Drive, Suite 100, Irvine, CA 92618
www.dmceng.com (949) 753-9393





PREPARED BY:

DMC ENGINEERING
 CIVIL • SURVEYING • PLANNING • CONSTRUCTION
 18 Technology Drive, Suite 100, Irvine, CA 92618
 www.dmceng.com (949) 753-9393

SHEET 3 OF 4



PREPARED BY:
DMC ENGINEERING
 CIVIL • SURVEYING • PLANNING • CONSTRUCTION
 18 Technology Drive, Suite 100, Irvine, CA 92618
 www.dmceng.com (949) 753-9393

SHEET 4 OF 4

J:\03051\026-CE-1 La Mirada HS Drawings\026-CE-1 La Mirada High School.dwg, 10/3/2019 11:29:05 AM, DWG to PDF.plt

10.03.19