
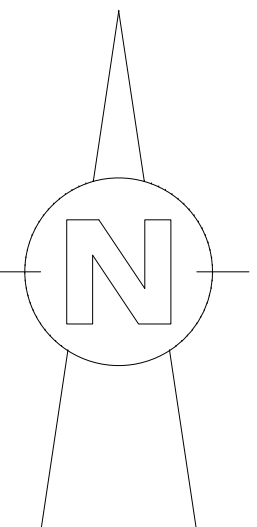


NOTE: POTHOLING IS "HIGHLY" RECOMMENDED TO ACCURATELY VERIFY EXACT, DEPTH, DIRECTION, SIZE AND MATERIAL OF THE UTILITY PIPE OR LINE.

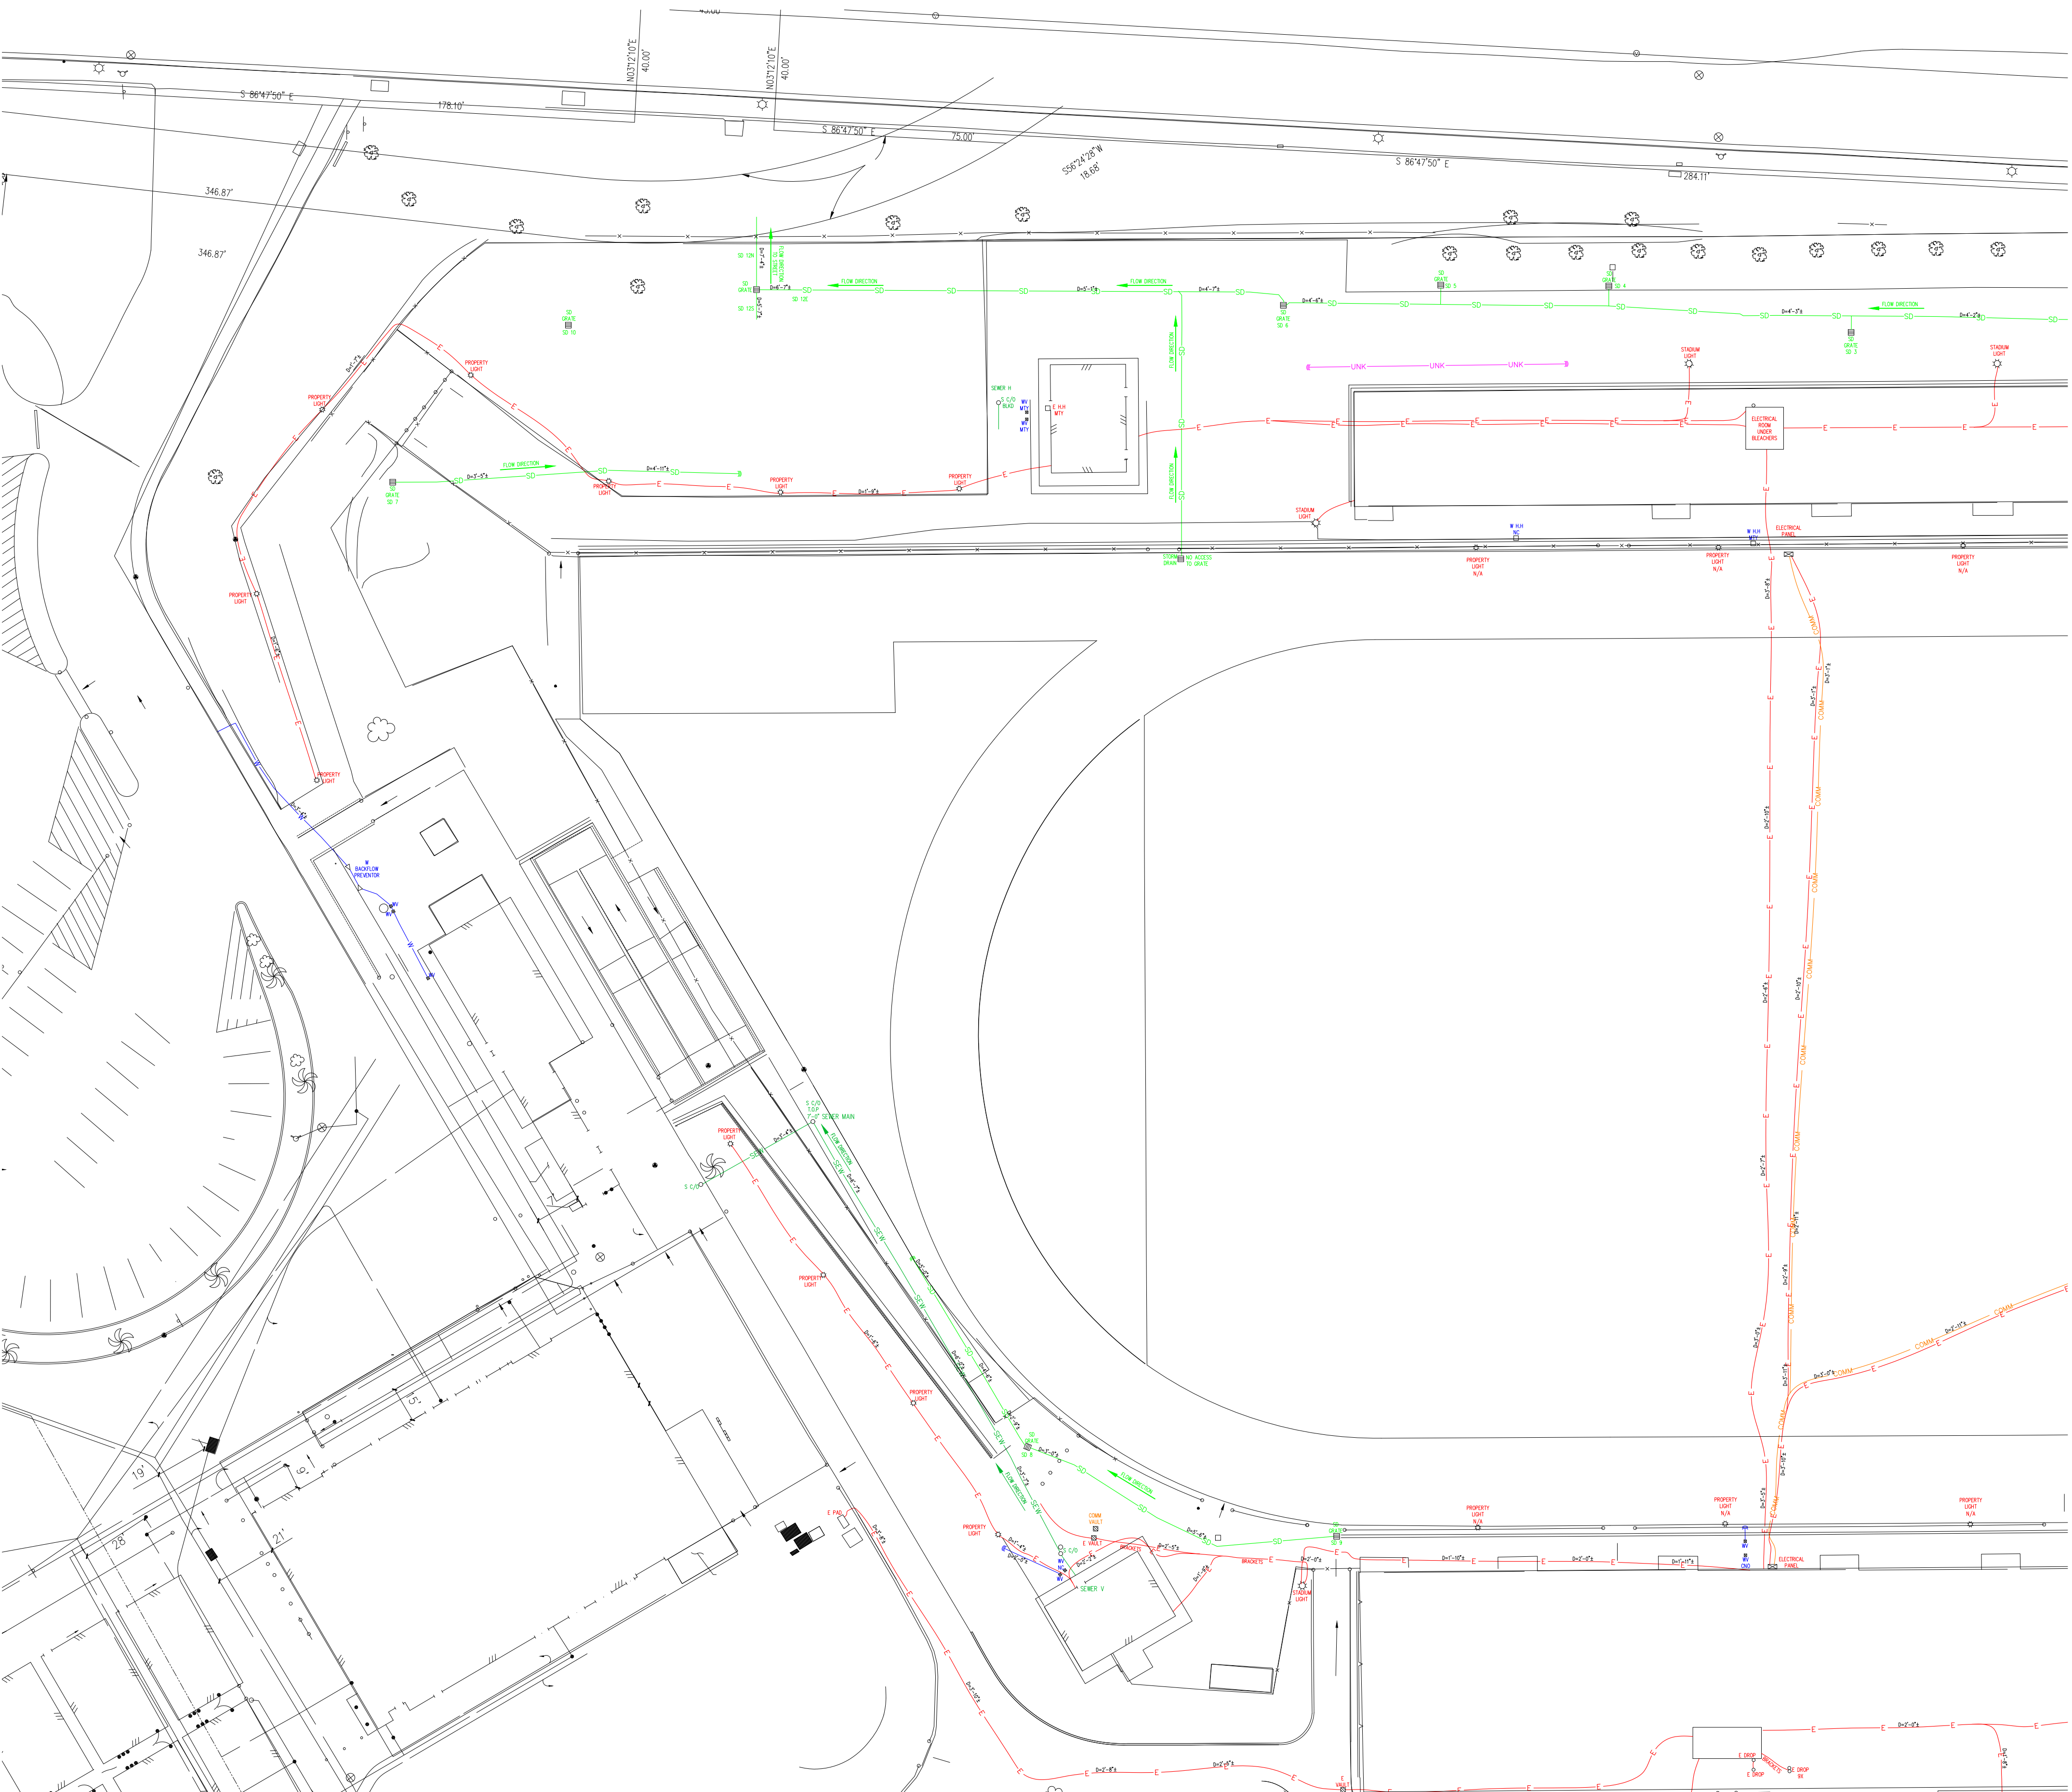

Symbols Legend

Symb.	Description
○	MANHOLE
□	HANDHOLE
○	WATER / GAS VALVE LIDS / CLEAN OUT
○	COMMUNICATION DROP / GAS DROP / ELECTRICAL DROP / WATER DROP
☆	PARKING LOT / STANDARD & PROPERTY LIGHT / YARD-LIGHT STANDARDS
○	RISER
▤	STORM-GRATE / STORM DRAIN
▤	PANEL
△	BACKFLOW PREVENTORS
○	GAS METER / WATER METER
▤	GAS VALVE / WATER VALVE / CONTROL VALVE
▤	ELECTRICAL TRANSFORMER OR TRANS.
▤	ELECT. BOX / COM. BOX / VAULTS / PULL BOX / J-BOX / CONTROL BOX
○	FIRE HYDRANT / POST INDICATOR VALVE
⋈	END OF SIGNAL
XX	PERIMETER FENCE

Utilities Legend

Symbols	Other Label	Utility Layers (notes are in their respective layers)
—E—	SL/PL	Utility_Electrical/Street Light/Property Light
—G—	GAS/GM	Utility_Gas/Gas Meter
—SEW—	SS/SEW	Utility_Sanitary Sewer/Sewer
—SD—	SD/SB	Utility_Storm Drain/Storm Basin
—W—	FW/DW	Utility_Water/Fire Water/Domestic Water
—UNK—	UNK/ABND	Utility_Unknown/Abandon
—COMM—	COMM/TEL/TV/FA/TS	Utility_Communications/Telephone Television/Fire Alarm/Traffic Signal
NOTES & TEXT		Utility_Text
DIMENSIONS & LEADER LINES		Utility_Dimensions

Abbreviations

Abbreviations	Description
NC	Nonconductive
MH	Mandhole
PB	Pull Box
CNO	Can not open
WV or GV	Water Valve or Gas Valve
PLA	Plastic (Conduit or Pipe)
STL	Steel
VCP	Vertrified Clay Pipe
CU	Copper
N/A	Not Accessible
RC	Reclaim Water
PIV	Post Indicator Valve
MTY	Empty

UTIL LOCATE
"Call Before You Excavate"
1(888)88-LOCATE
 8 6 2 2 8

(Subsurface Investigation)
 1136 E. Valencia Dr.
 Fullerton, CA 92831

Phone No. (866) 421-5325
 Phone No. (714) 521-5393
 Fax: (714) 521-0958
 Art Silva
 E-mail: arts@util-locate.com
 Web: www.util-locate.com

Title Sheet:

UTILITY MAP

Revisions:

- △ 02-23-21
- △
- △

Job No.:

Date: 03-26-2020

Scale: NTS


Project:

La Mirada High School
13520 Adelfa Dr, La Mirada CA 90638

Drawn by: I.M.R

Sheet No.: 1 of 3

NOTE: POTHOLING IS "HIGHLY" RECOMMENDED TO ACCURATELY VERIFY EXACT, DEPTH, DIRECTION, SIZE AND MATERIAL OF THE UTILITY PIPE OR LINE.

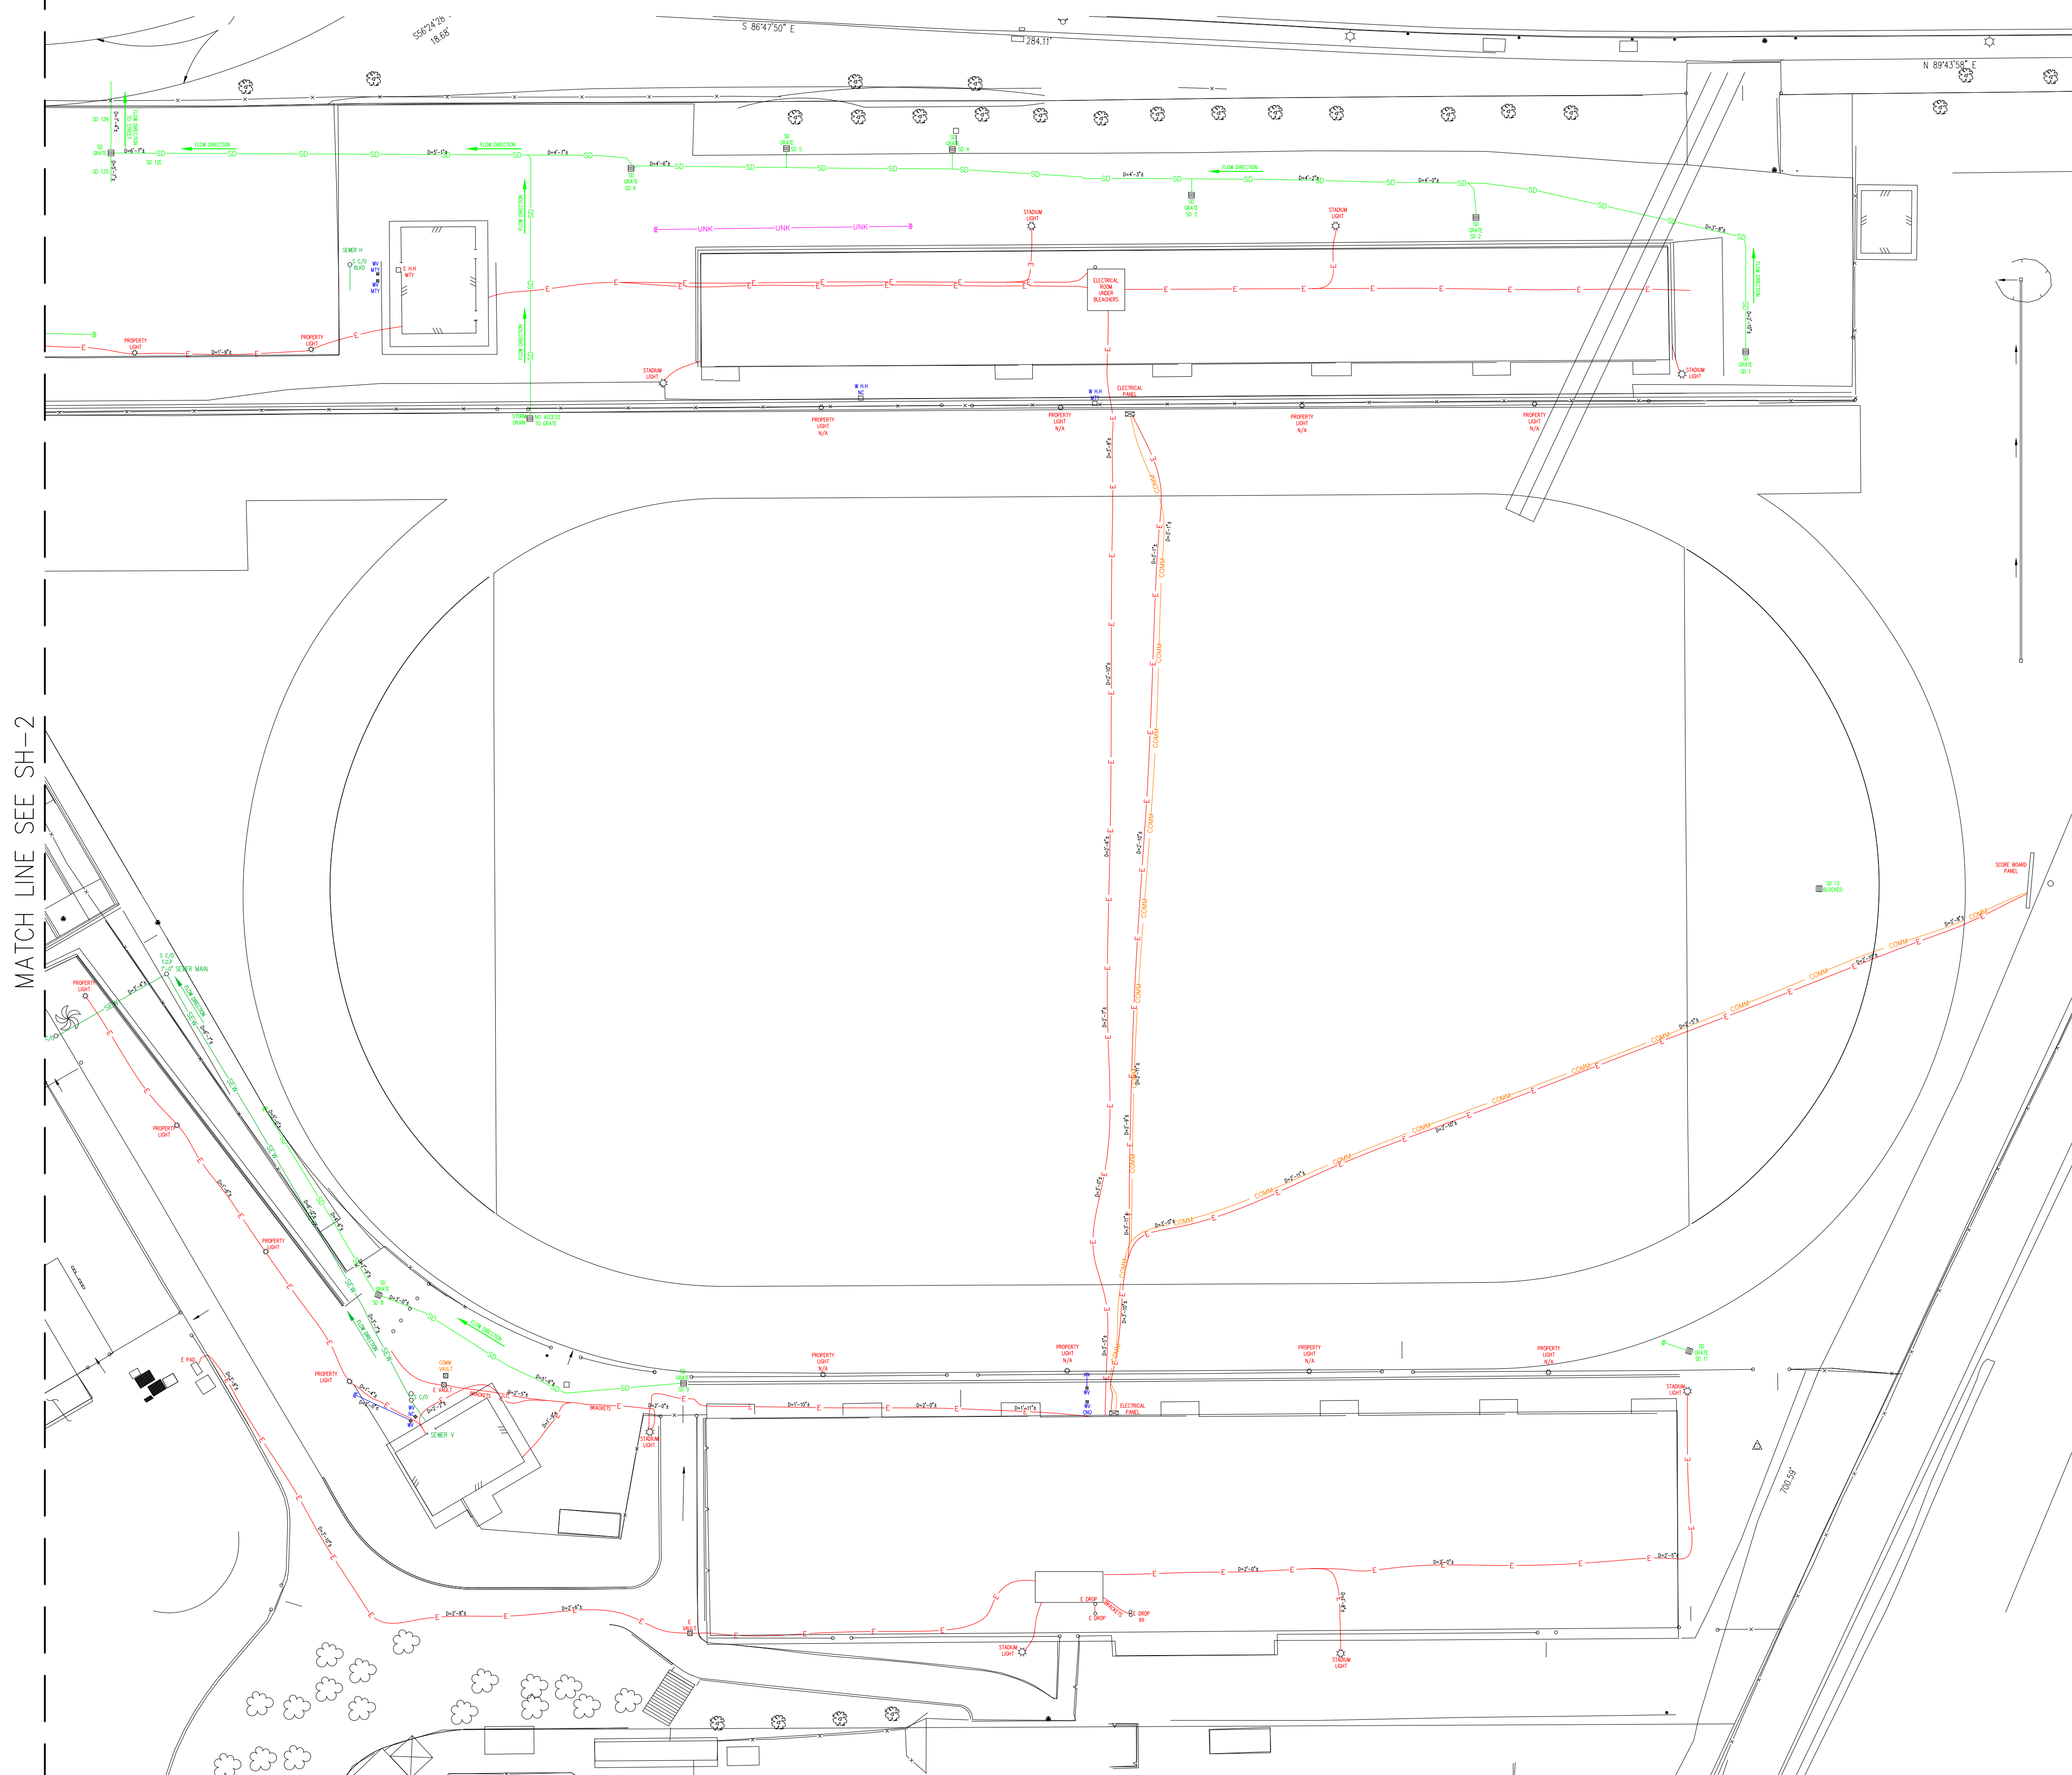

UTIL LOCATE
"Call Before You Excavate"
1(888)88-LOCATE
 5 6 2 2 8

(Subsurface Investigation)
 1136 E. Valencia Dr.
 Fullerton, CA 92831
 Phone No. (866) 421-5325
 Phone No. (714) 521-5393
 Fax: (714) 521-0958
 Art Silva
 E-mail: arts@util-locate.com
 Web: www.util-locate.com

Title Sheet:

UTILITY MAP

Revisions:

- 02-23-21

Job No.:

Date: 03-26-2020

Scale: 1" = 30'

Project:

La Mirada High School
13520 Adelfa Dr, La Mirada CA 90638

Symbols Legend	
Symb.	Description
○	MANHOLE
□	HANDHOLE
○	WATER / GAS VALVE LIDS / CLEAN OUT
○	COMMUNICATION DROP / GAS DROP / ELECTRICAL DROP / WATER DROP
☆	PARKING LOT / STANDARD & PROPERTY LIGHT / YARD-LIGHT STANDARDS
○	RISER
■	STORM-GRATE / STORM DRAIN
■	PANEL
△	BACKFLOW PREVENTORS
○	GAS METER / WATER METER
⊠	GAS VALVE / WATER VALVE / CONTROL VALVE
⊠	ELECTRICAL TRANSFORMER OR TRANS.
⊠	ELECT. BOX / COM. BOX / VAULTS / PULL BOX / J-BOX / CONTROL BOX
○	FIRE HYDRANT / POST INDICATOR VALVE
⊠	END OF SIGNAL
XX	PERIMETER FENCE

Utilities Legend		Utility Layers
Symbols	Other Label	(notes are in their respective layers)
—E—	SL/PL	Utility_Electrical/Street Light/Property Light
—G—	GAS/GM	Utility_Gas/Gas Meter
—SEW—	SS/SEW	Utility_Sanitary Sewer/Sewer
—SD—	SD/SB	Utility_Storm Drain/Storm Basin
—W—	FW/DW	Utility_Water/Fire Water/Domestic Water
—UNK—	UNK/ABND	Utility_Unknown/Abandon
—COMM—	COMM/TEL/TV/FA/TS	Utility_Communications/Telephone Television/Fire Alarm/Traffic Signal
NOTES & TEXT		Utility_Text
DIMENSIONS & LEADER LINES		Utility_Dimensions

Abbreviations	
Abbreviations	Description
NC	Nonconductive
MH	Mandhole
PB	Pull Box
CNO	Can not open
WV or GV	Water Valve or Gas Valve
PLA	Plastic (Conduit or Pipe)
STL	Steel
VCP	Vertified Clay Pipe
CU	Copper
N/A	Not Accessible
RC	Reclaim Water
PIV	Post Indicator Valve
MTY	Empty

Drawn by: I.M.R
Sheet No.: 3 of 3